


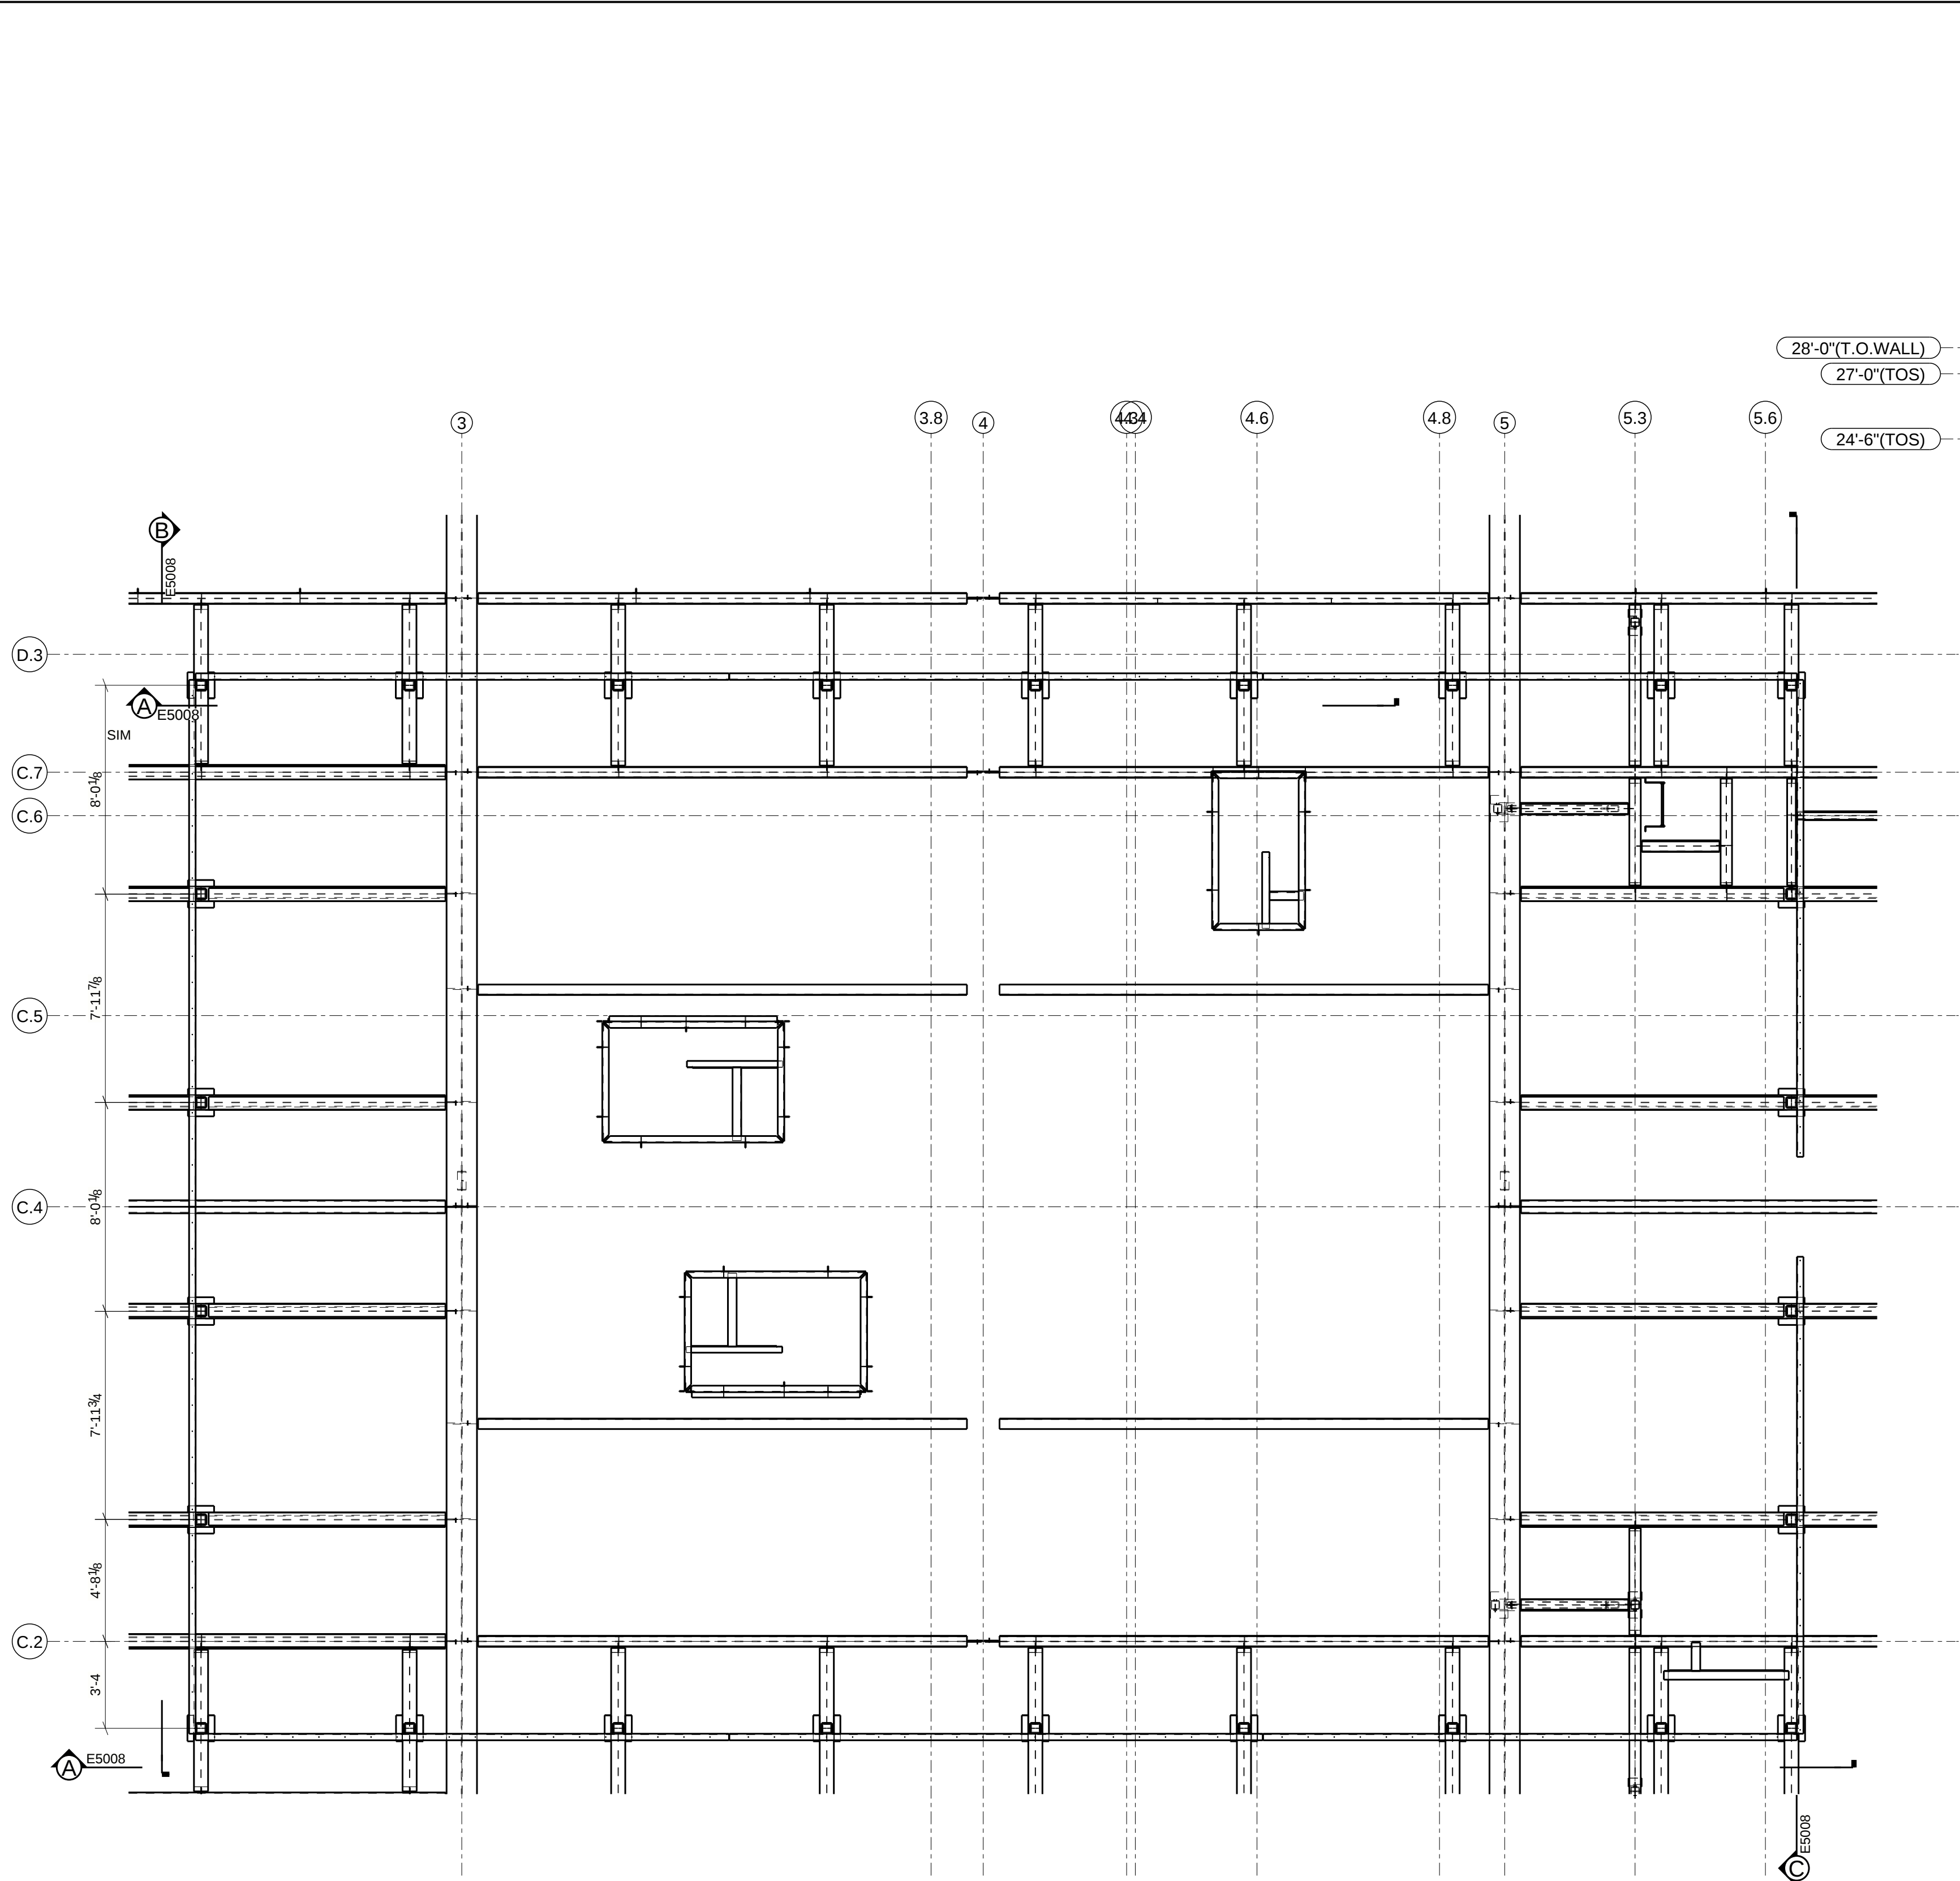


ROOF SCREEN DETAIL
SEE E5001

ROOF SCREEN FRAMING PLAN

REF: S3-3.2

SYMBOLOLOGY

- N/S - NEAR SIDE MARK
F/S - FAR SIDE MARK
B/S - NEAR SIDE BOLT MARK
E.I. - EXCEPT INDICATED
- NEAR SIDE HOLE
- FAR SIDE HOLE
- LEVEL
- W.P. - WORK POINT
CL - CENTER LINE
- CONNECTING SIDE
RD - RUN DIMENSION

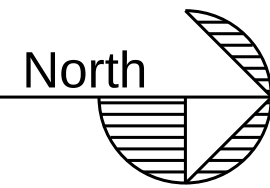

REV.	DATE	DESCRIPTION
A		FOR INFORMATION
-		FOR APPROVAL



CUSTOMER LOGOTYPE

NOTES:


REFERENCE DRAWINGS:

THIS CONFIDENTIAL DOCUMENT IS THE PROPERTY OF XXXXX AND SHALL NOT GIVEN, COMMUNICATED, COPIED OR REPRODUCED EXCEPT WITH OUR WRITTEN PERMISSION.


PROJECT:
AREA:
LOCATION:
CLIENT:
DESCRIPTION:
ROOF SCREEN FRAMING PLAN

DRAWN BY:	REVISED BY:
ISSUE DATE:	DATE:
ESCALA: NO	PRIORITY: 0
DRAWING No./DWG No.	REV. A
E5008	


RECOMMENDED PRINT SIZE: ARCH_D (24"x36")

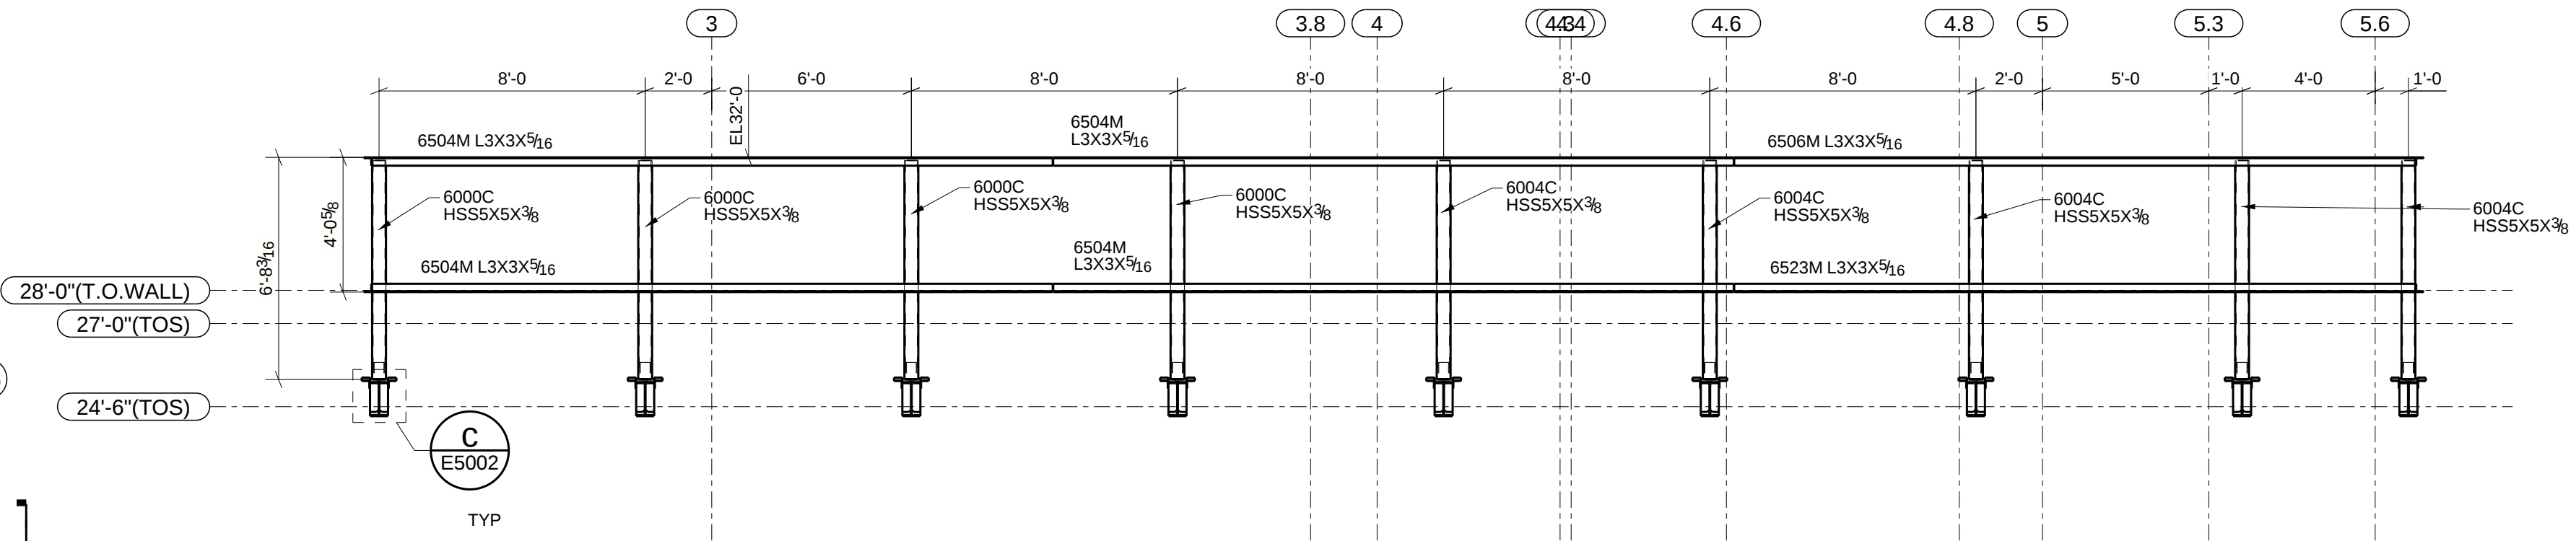

SECTION A

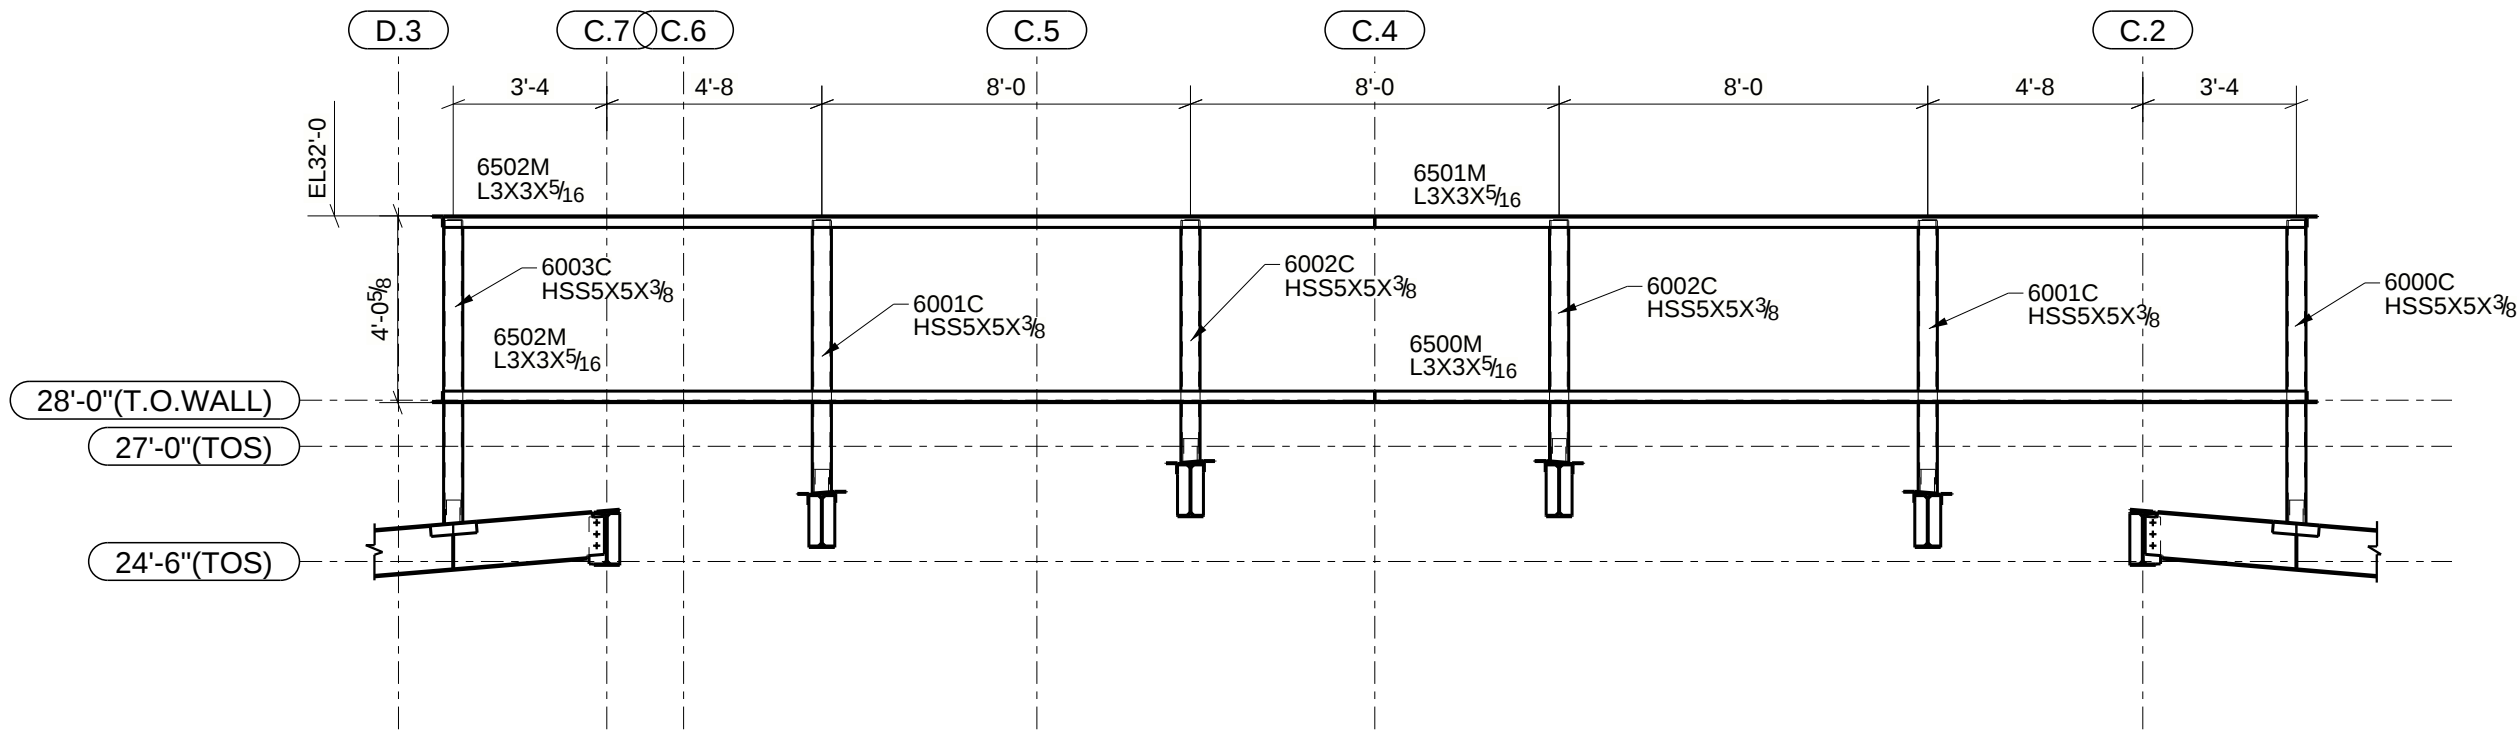

SECTION B

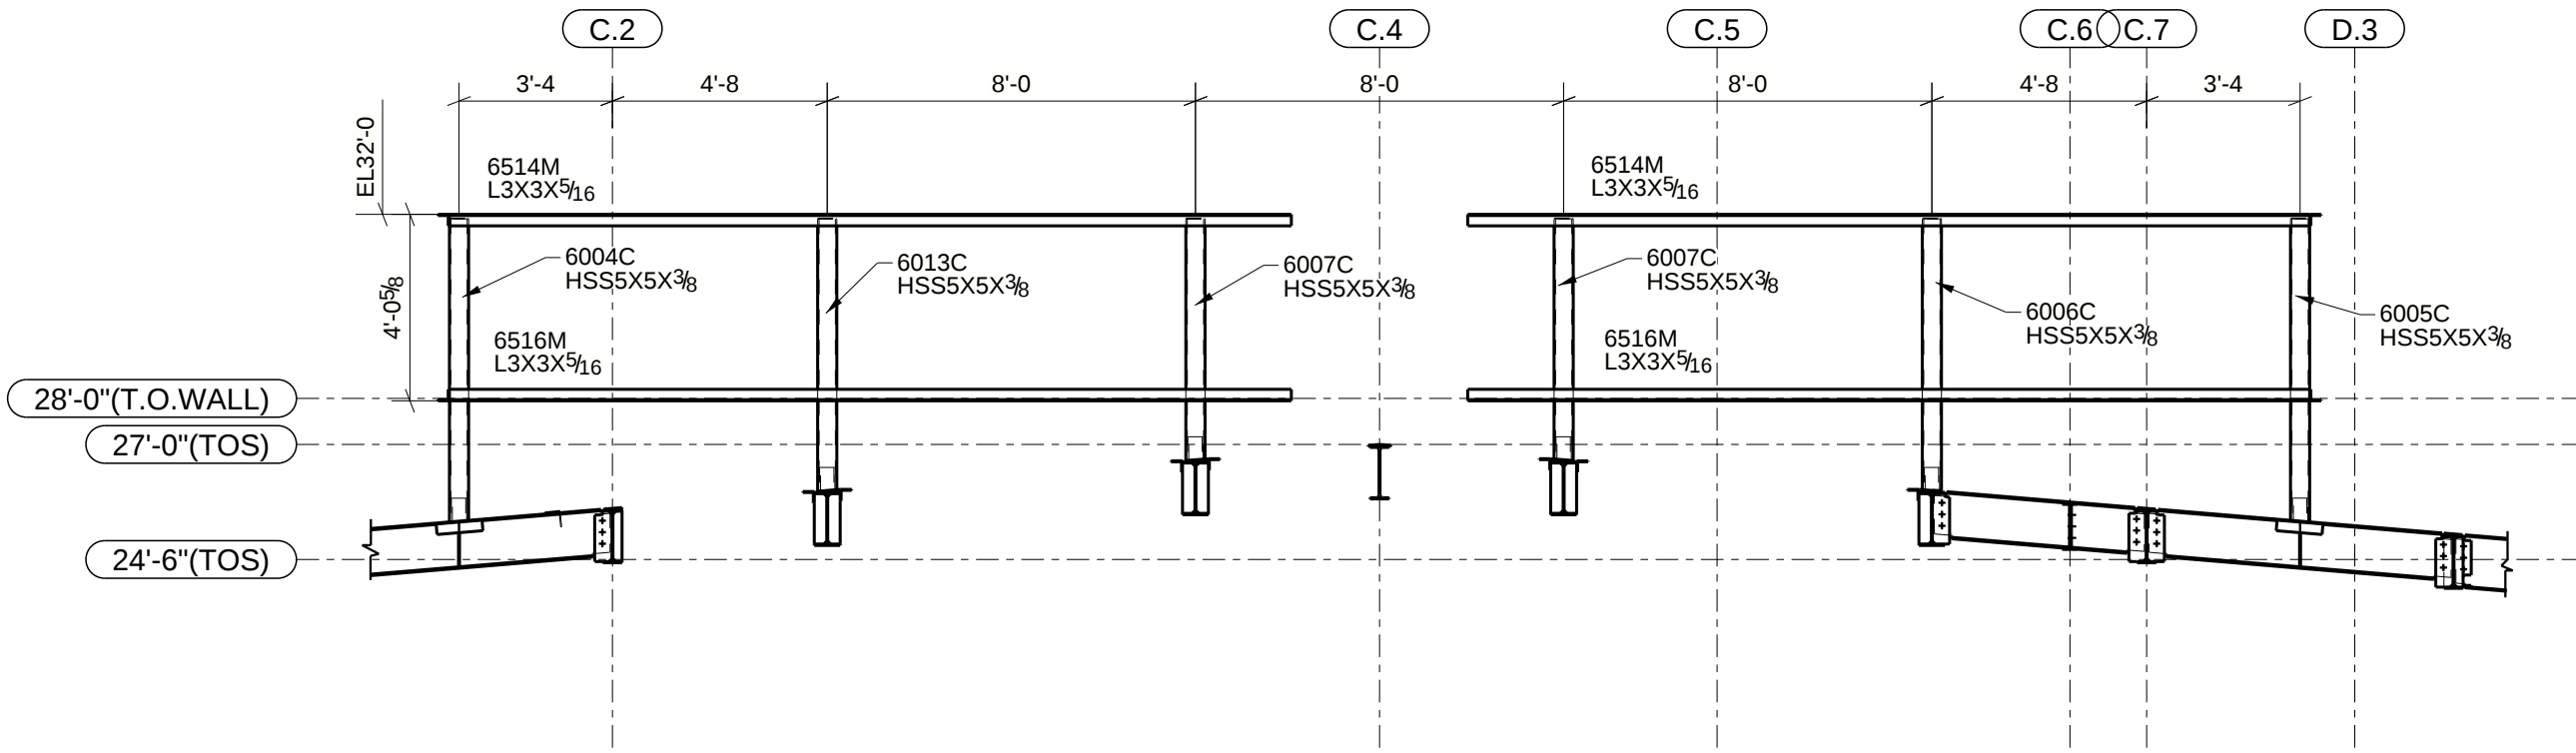

SECTION E5008