
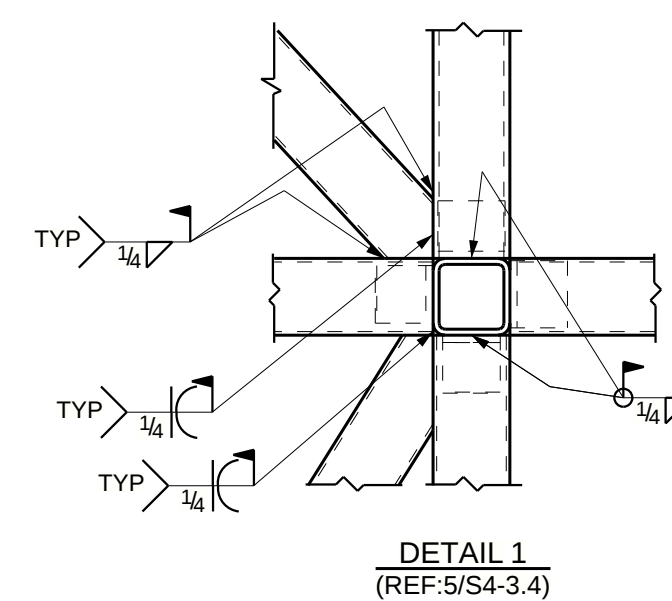
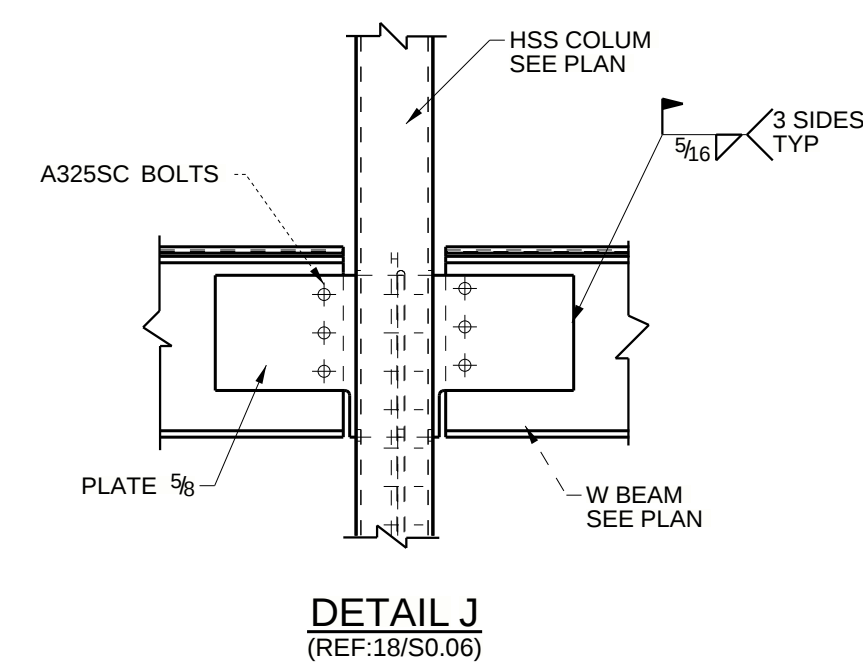
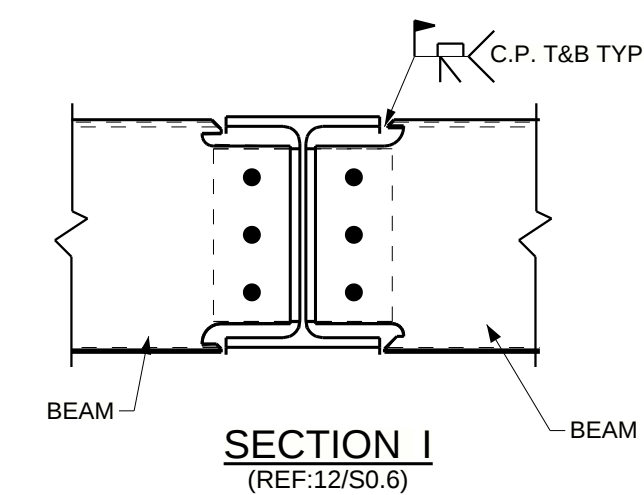
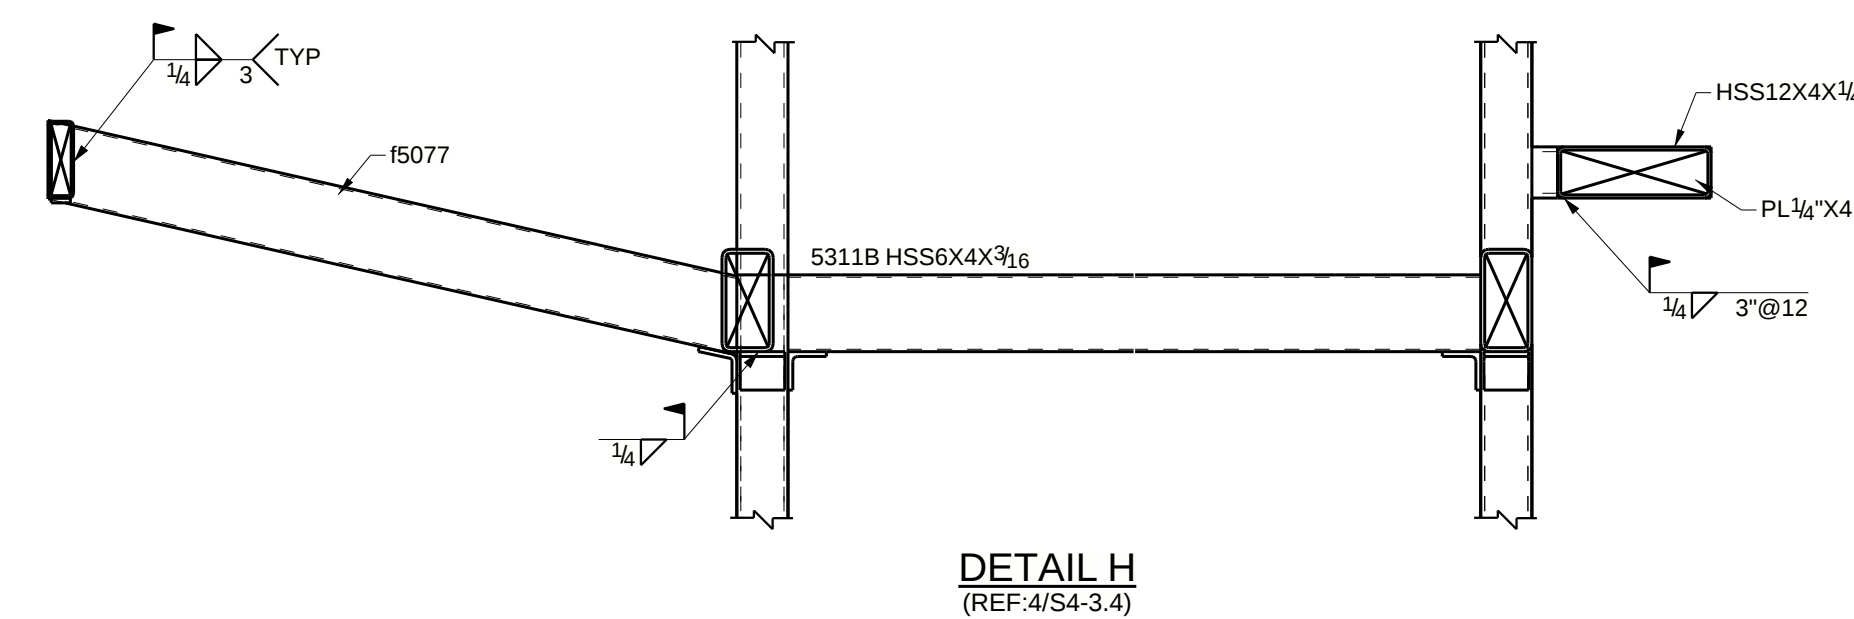
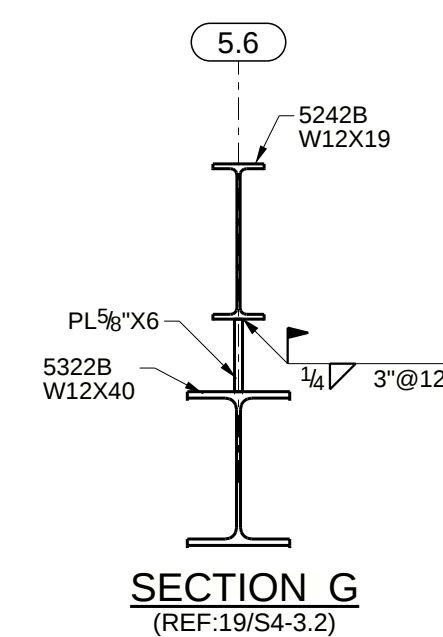
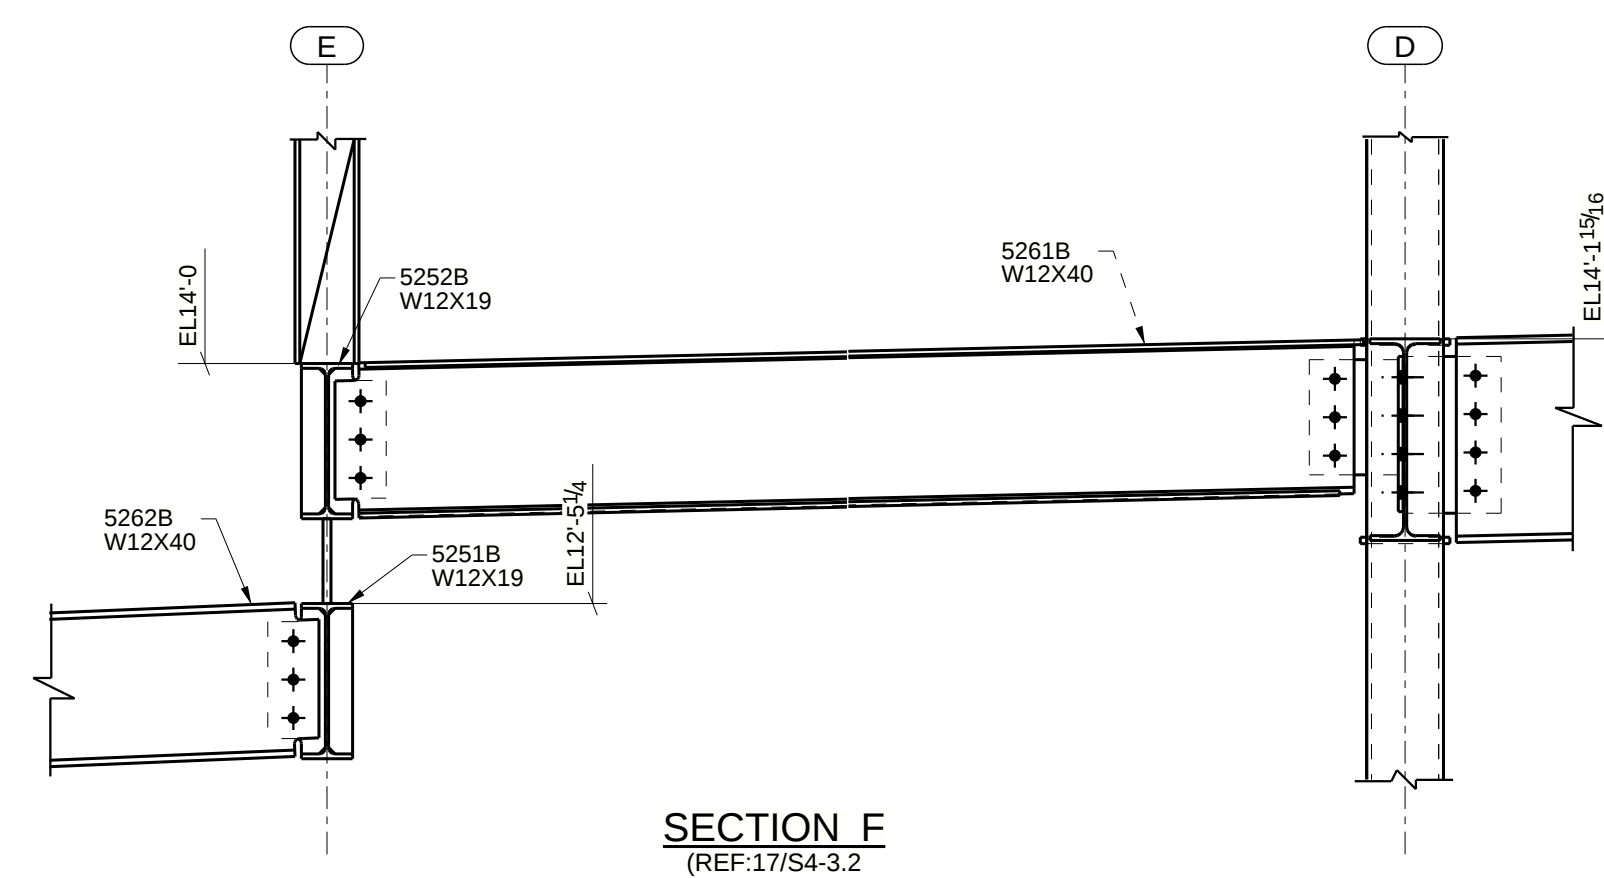
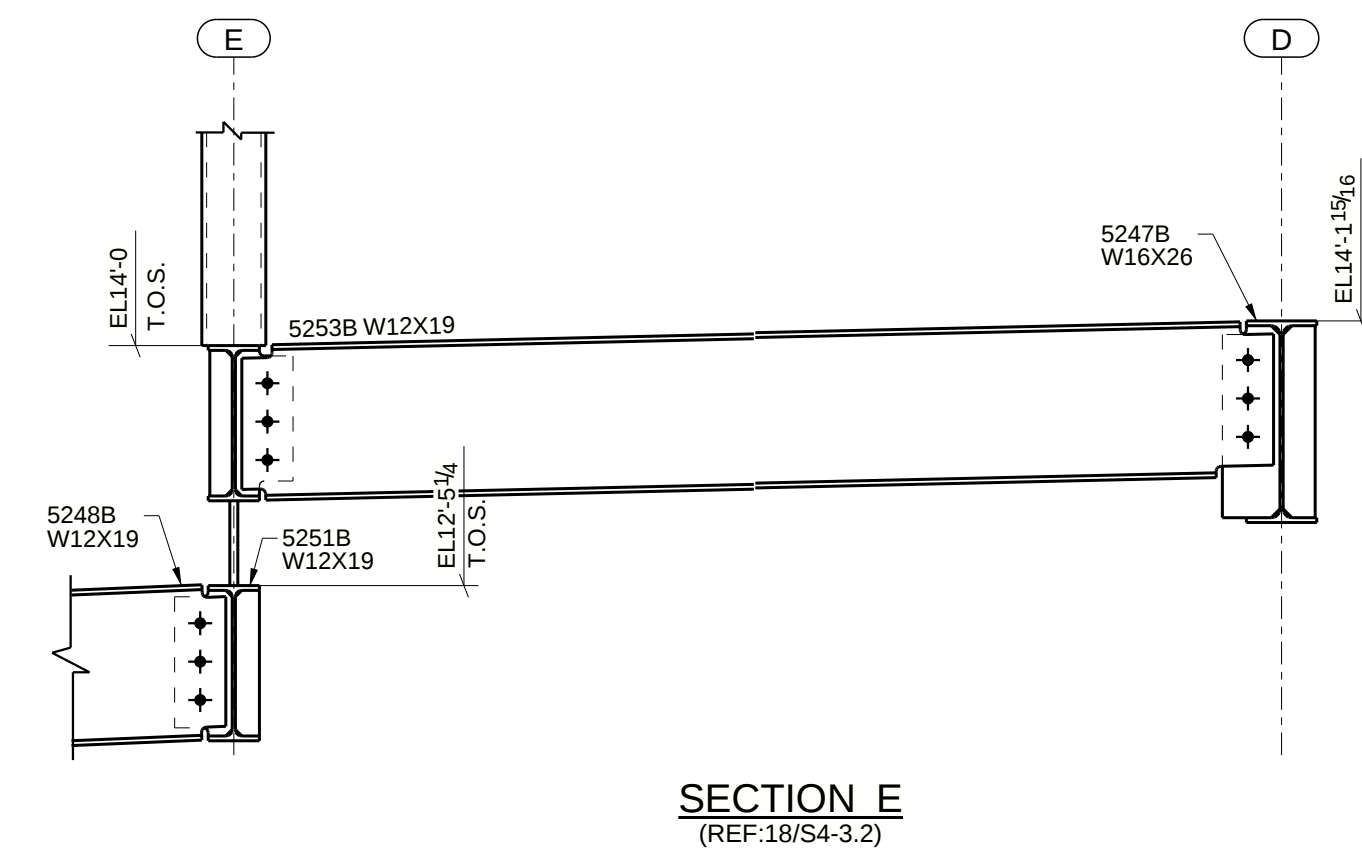
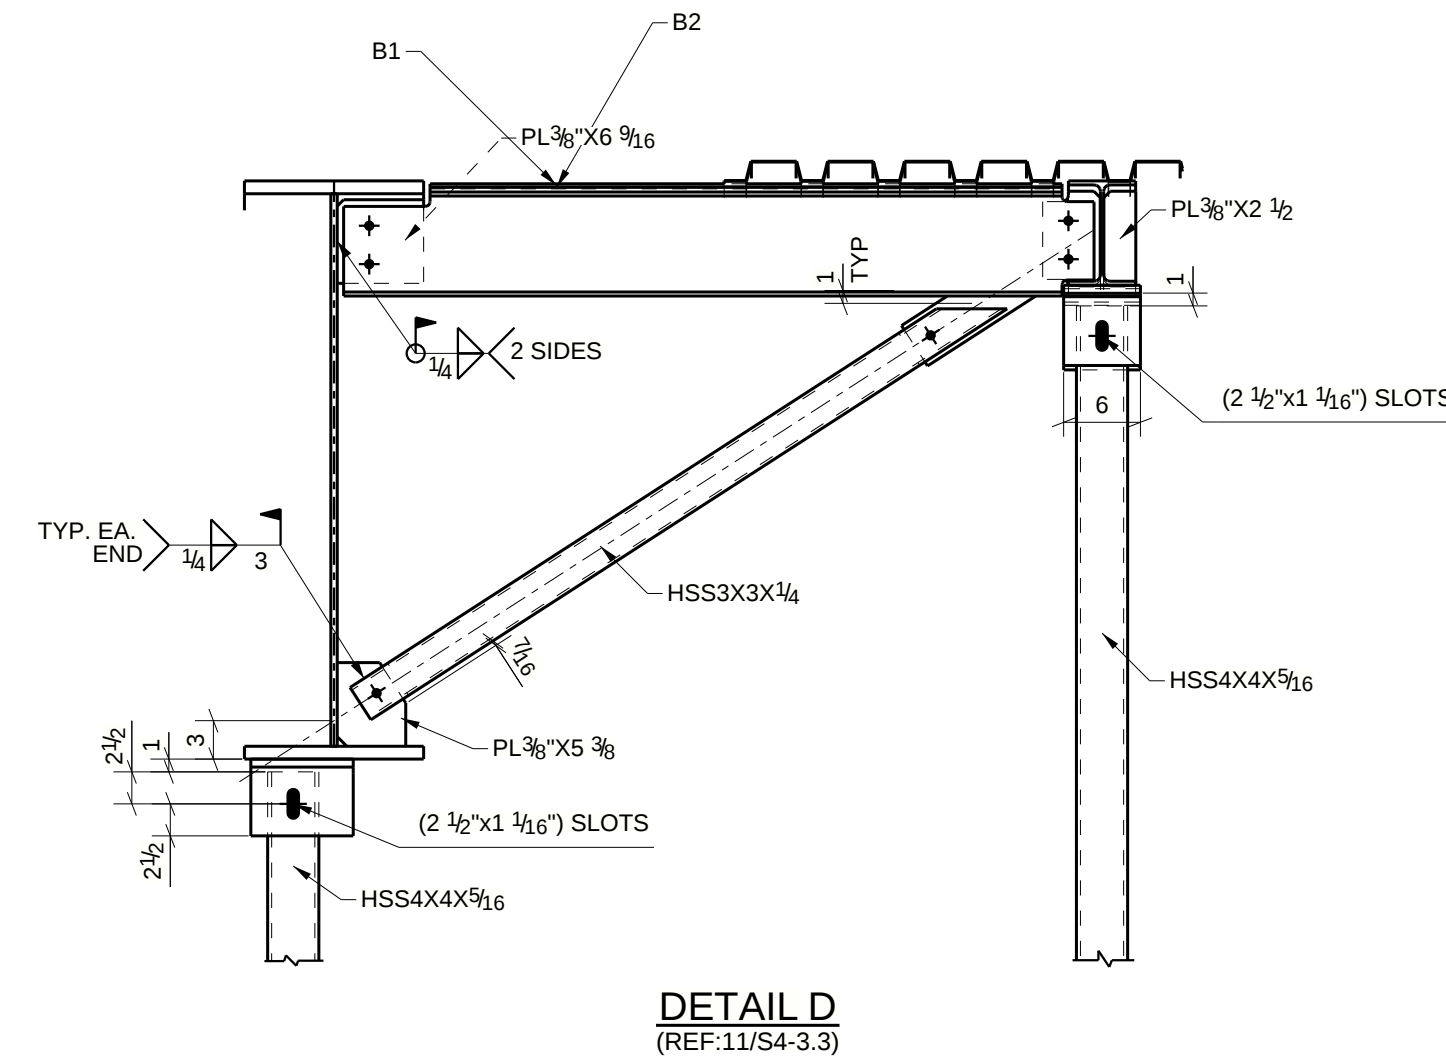
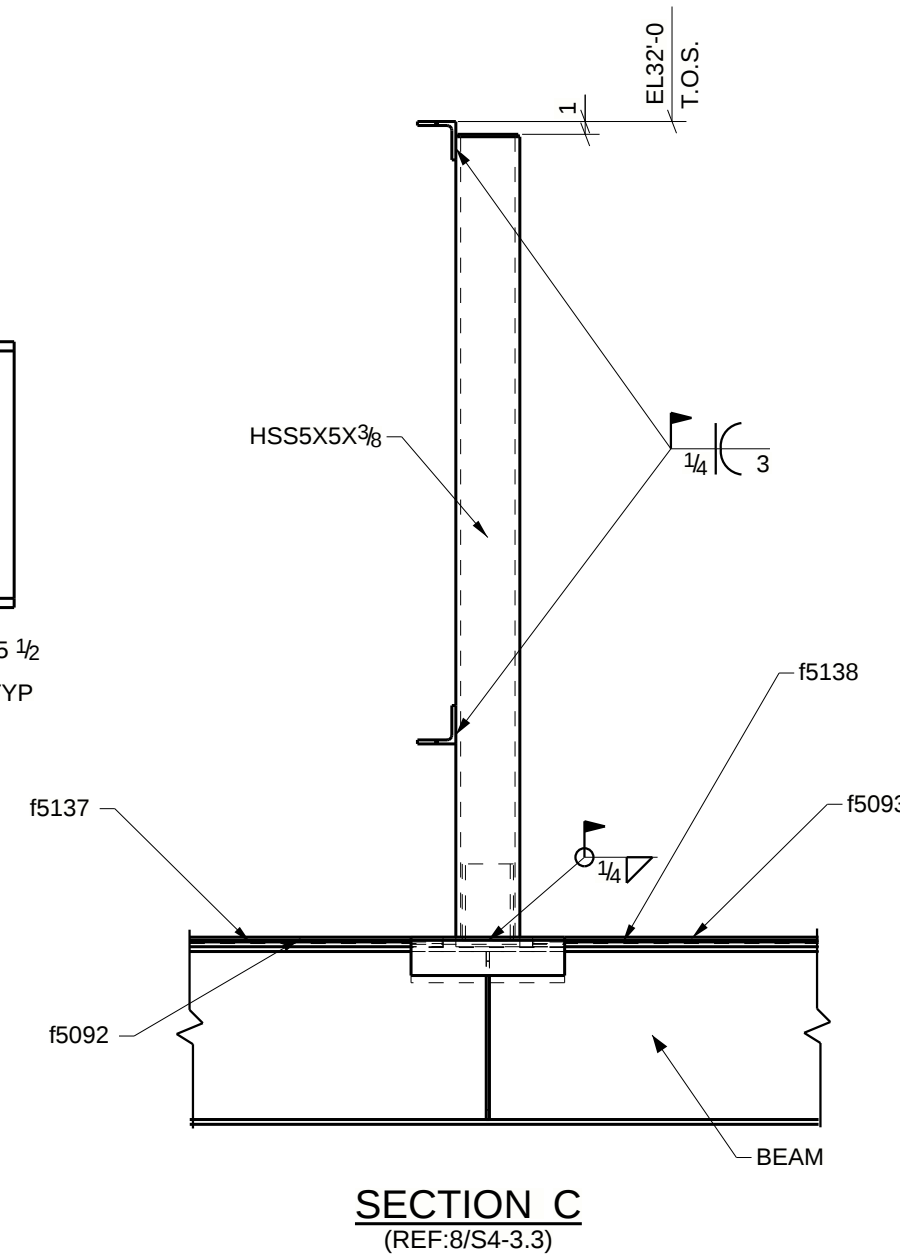
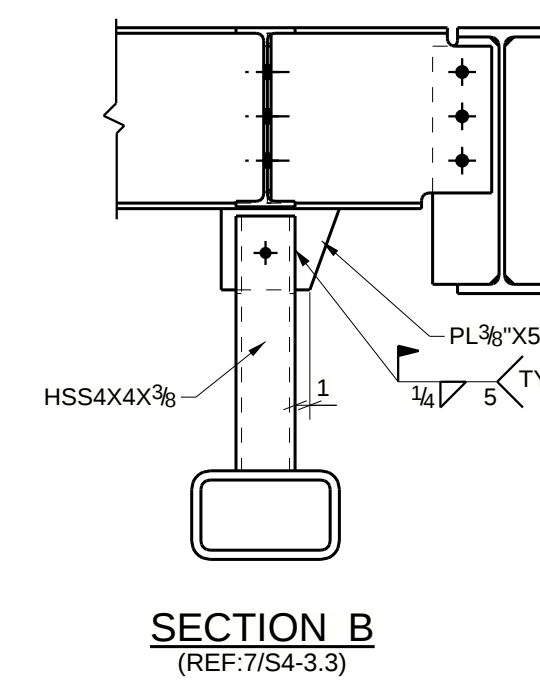


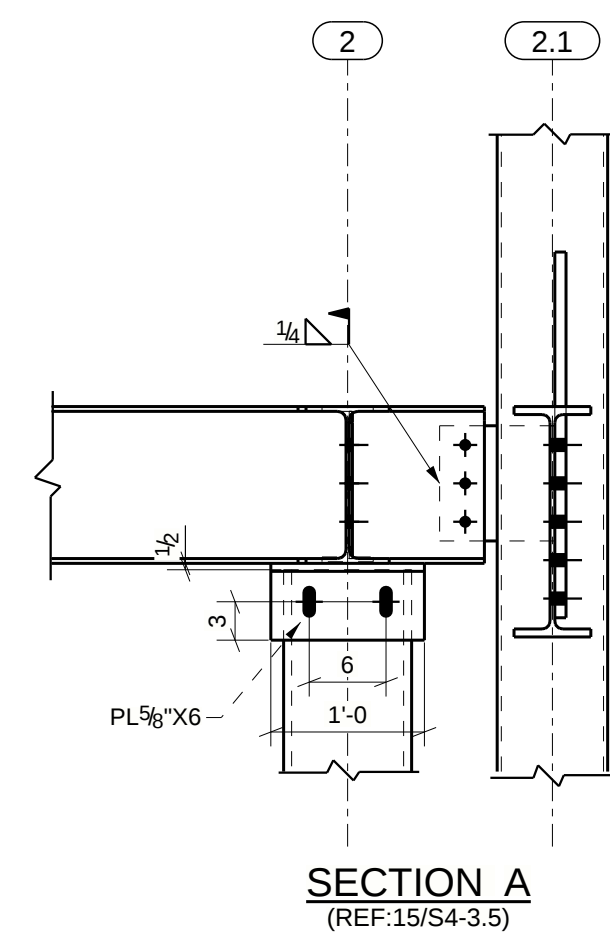

SYMBOLLOGY

N/S -NEAR SIDE MARK
F/S -FAR SIDE MARK
B/S -NEAR SIDE BOLT MARK
E.I. -EXCEPT INDICATED
● -NEAR SIDE HOLE
⊖ -FAR SIDE HOLE

↓
-LEVEL

W.P. -WORK POINT
CL -CENTER LINE
 -CONNECTING SIDE
 RD -RUN DIMENSION

REV.	DATE	DESCRIPTION
A		FOR INFORMATION
-		FOR APPROVAL



CUSTOMER LOGOTYPE

NOTES:


REFERENCE DRAWINGS:

THIS CONFIDENTIAL DOCUMENT IS THE PROPERTY OF XXXXX AND SHALL NOT GIVEN,
COMMUNICATED, COPIED OR REPRODUCED EXCEPT WITH OUR WRITTEN PERMISSION.

PROJECT: AREA: LOCATION: CLIENT:	
DESCRIPTION:	DETAILS AND SECTIONS

DRAWN BY:		REVISED BY:	
ISSUE DATE:		DATE:	
ESCALA: NO		PRIORITY: 0	
DRAWING No./DWG No.		REV.	
E5002		A	

PROJECTION

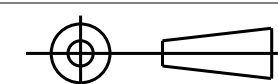

ISSUE PURPOSE

☒ FOR INFORMATION
☐ PRELIMINARY
☐ FOR APPROVAL
☐ FOR FABRICATION
☐ FINAL
☐ ASBUILT