

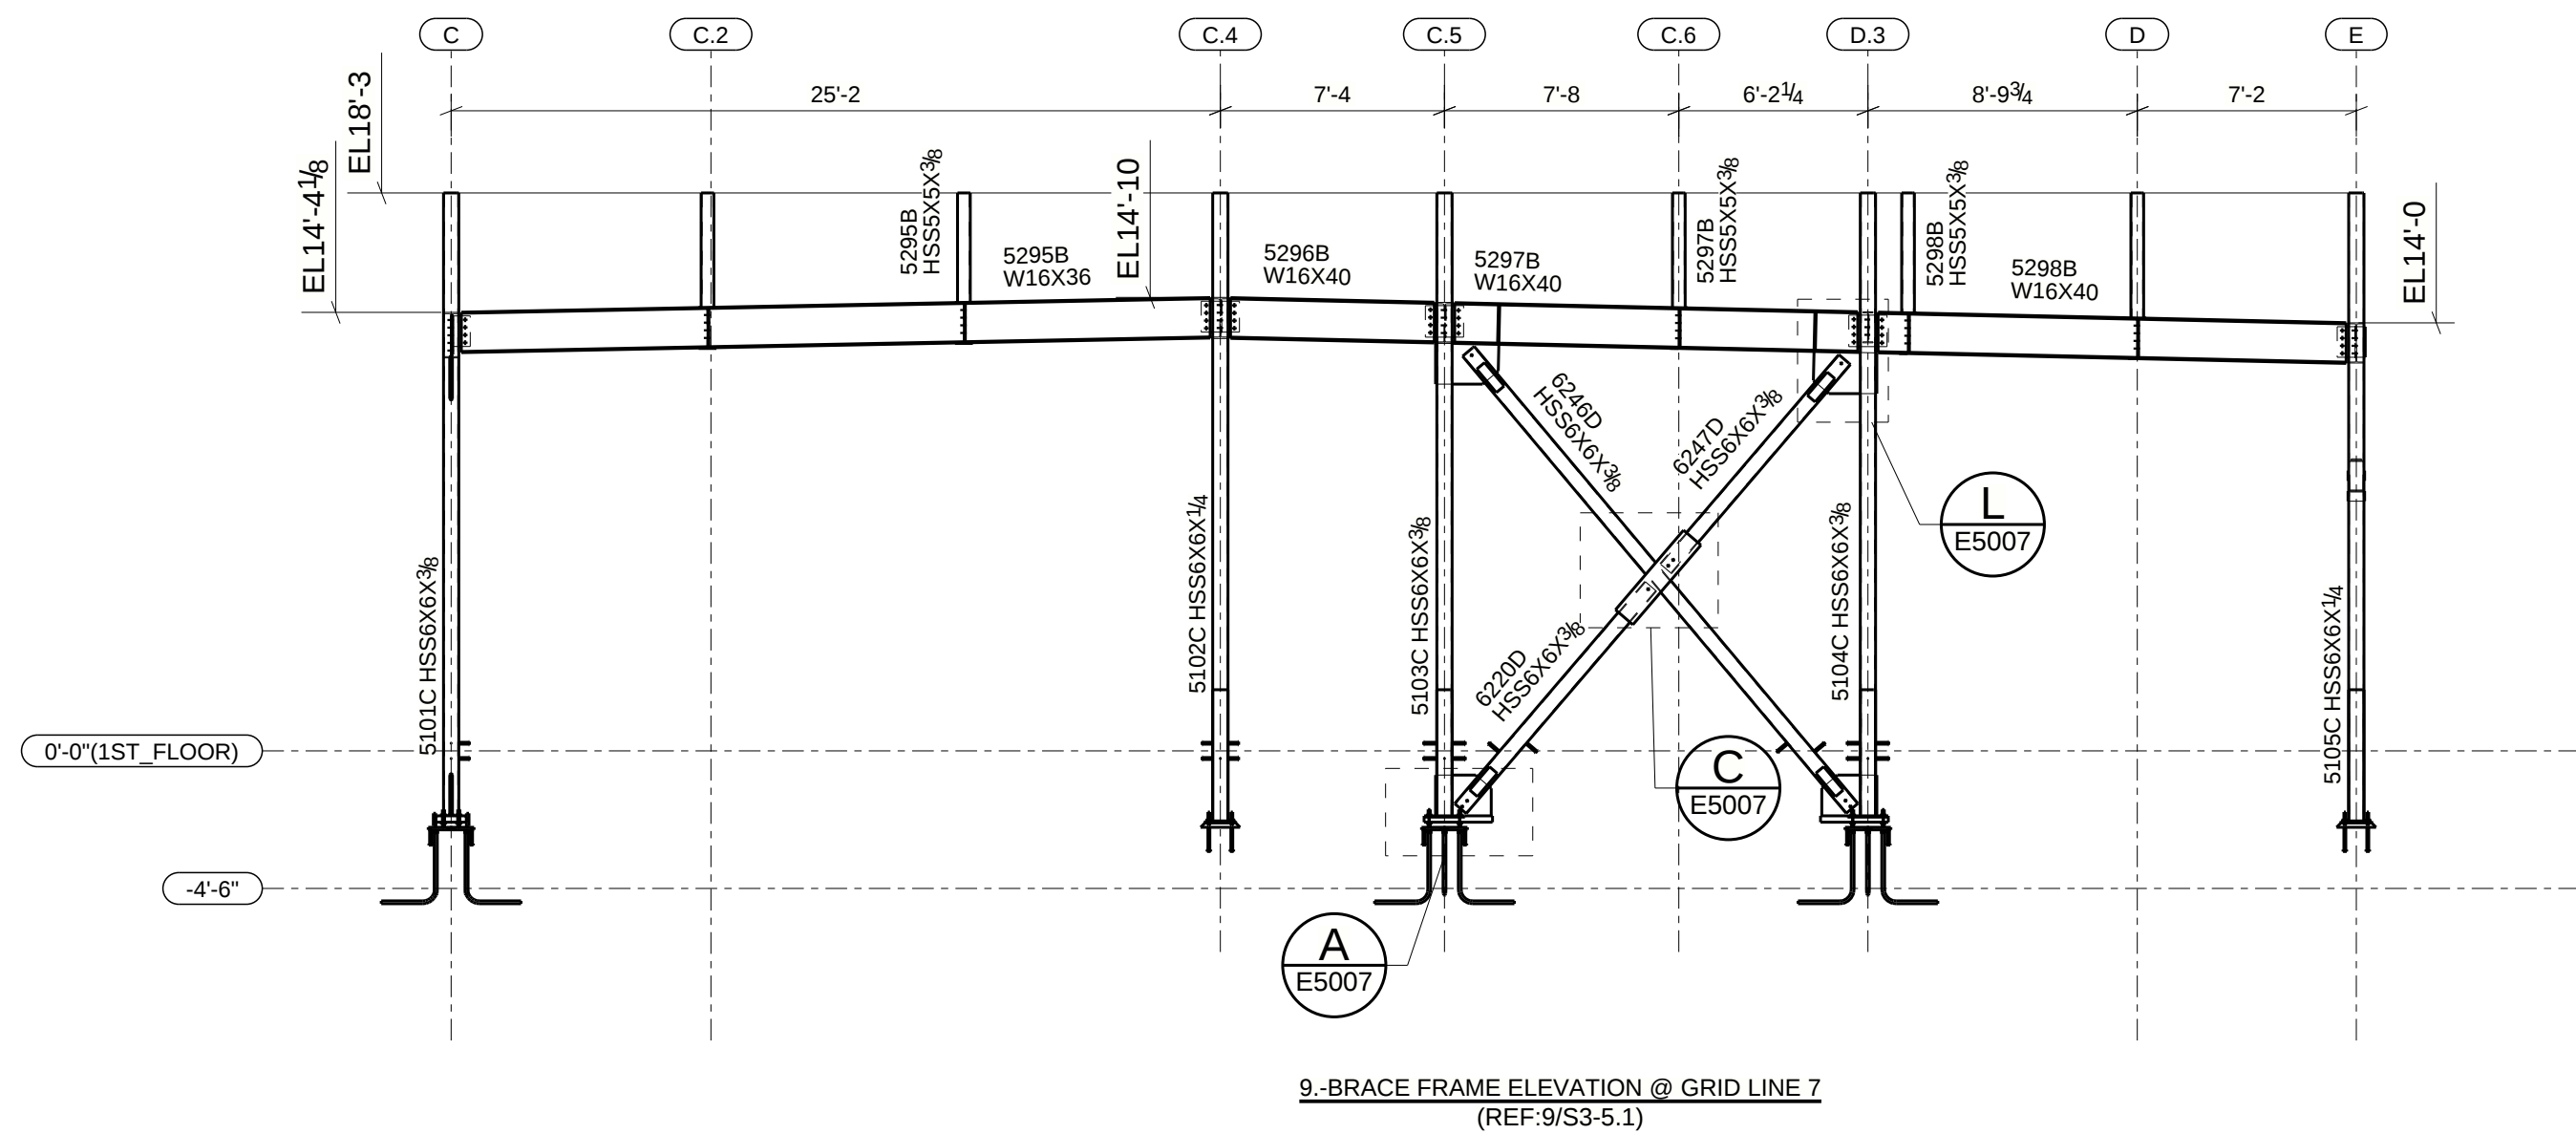
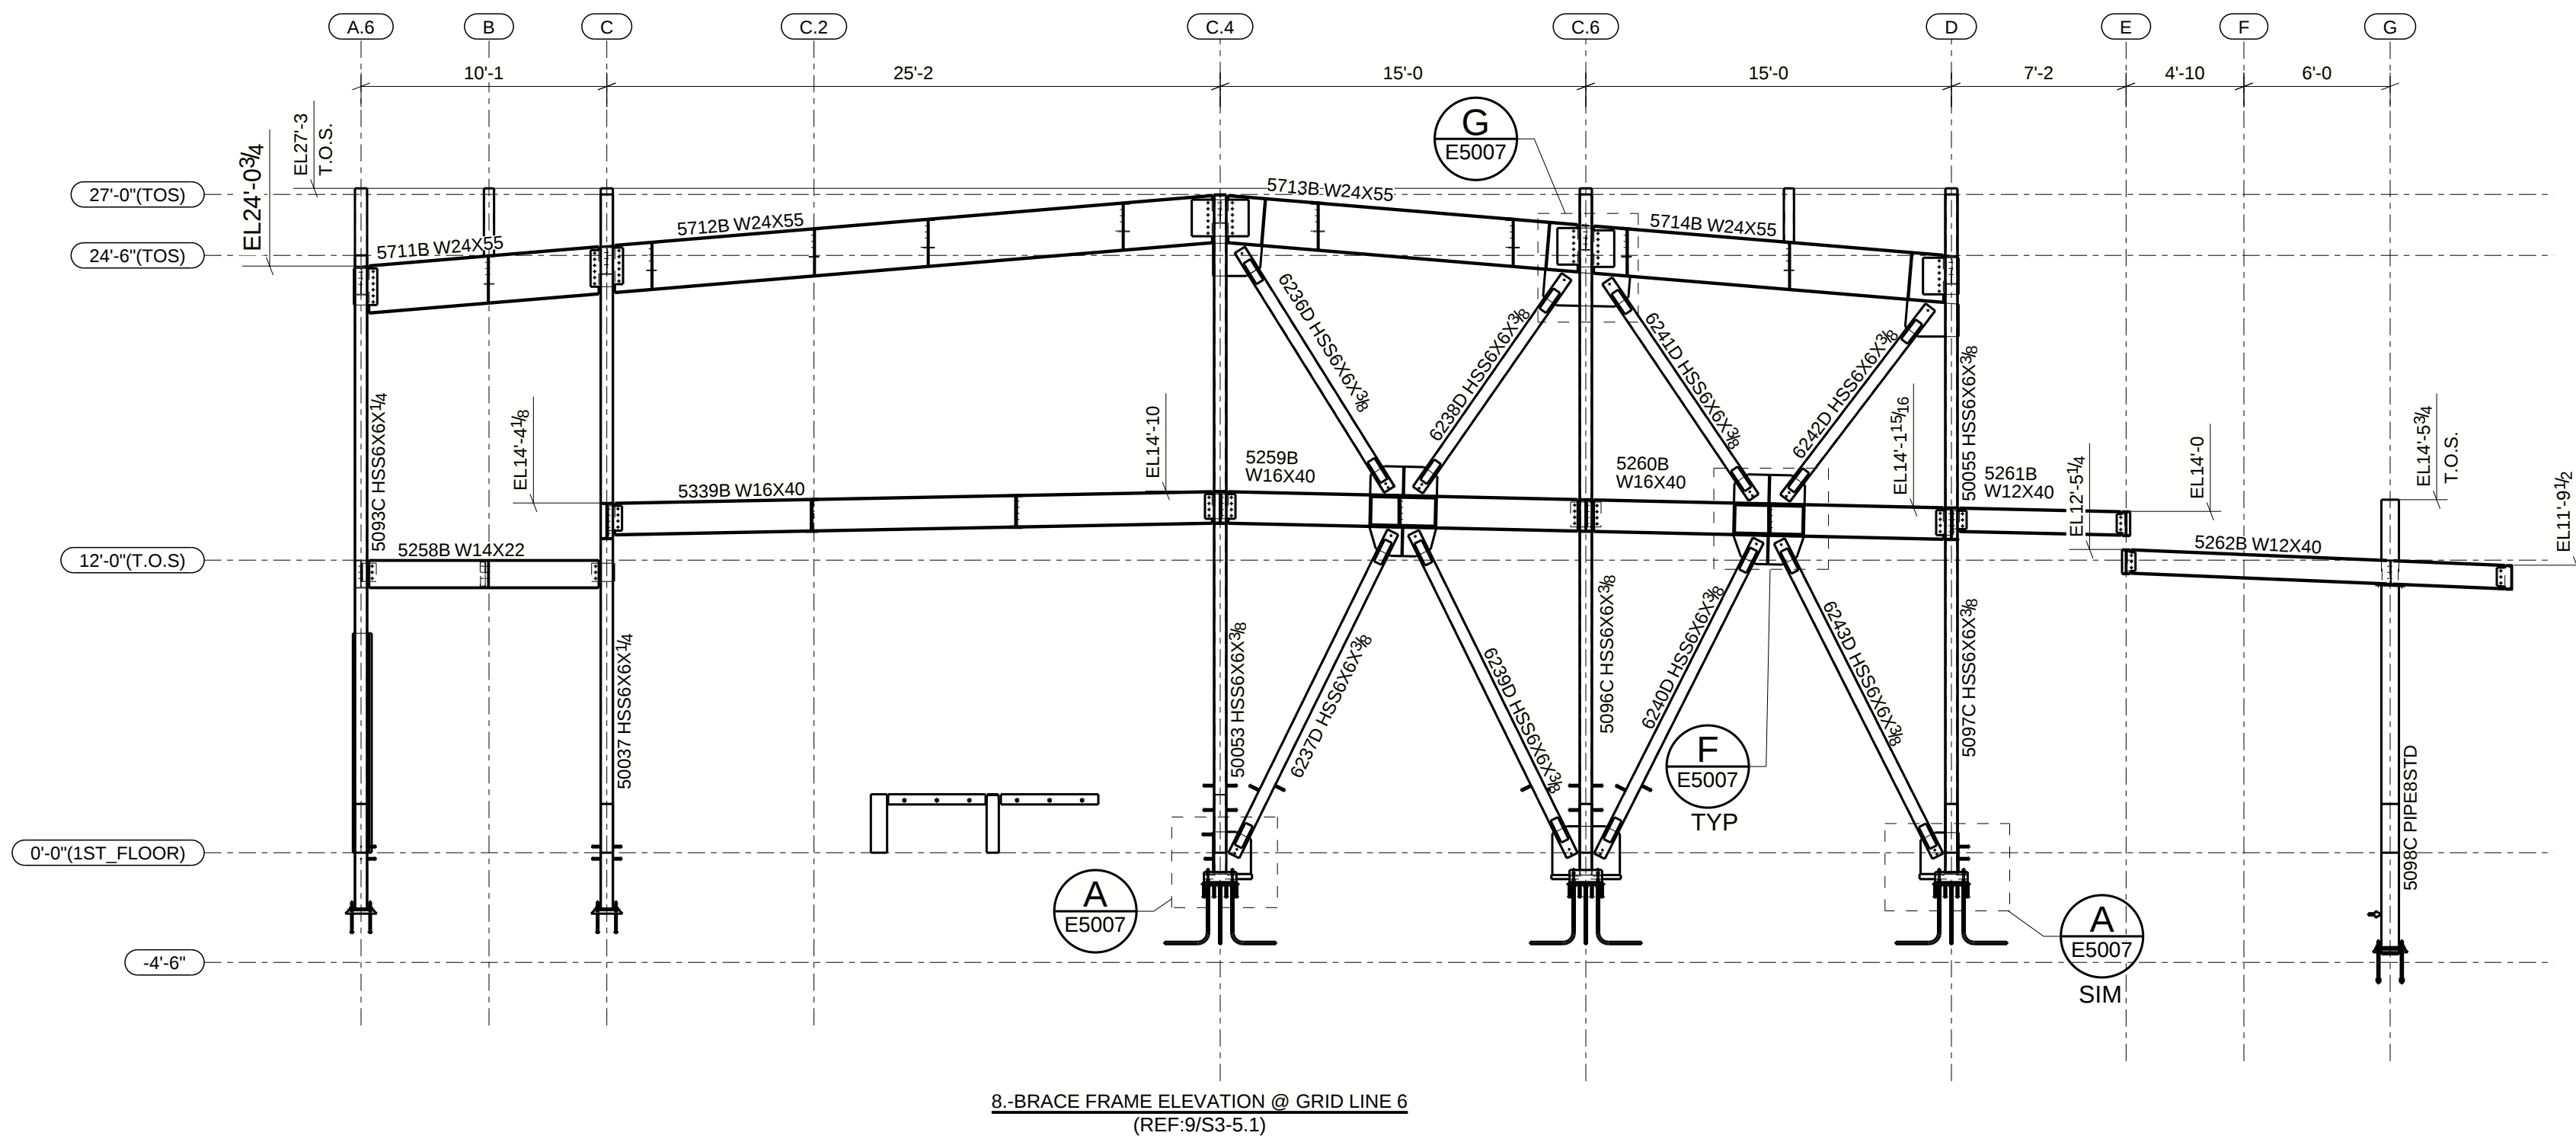
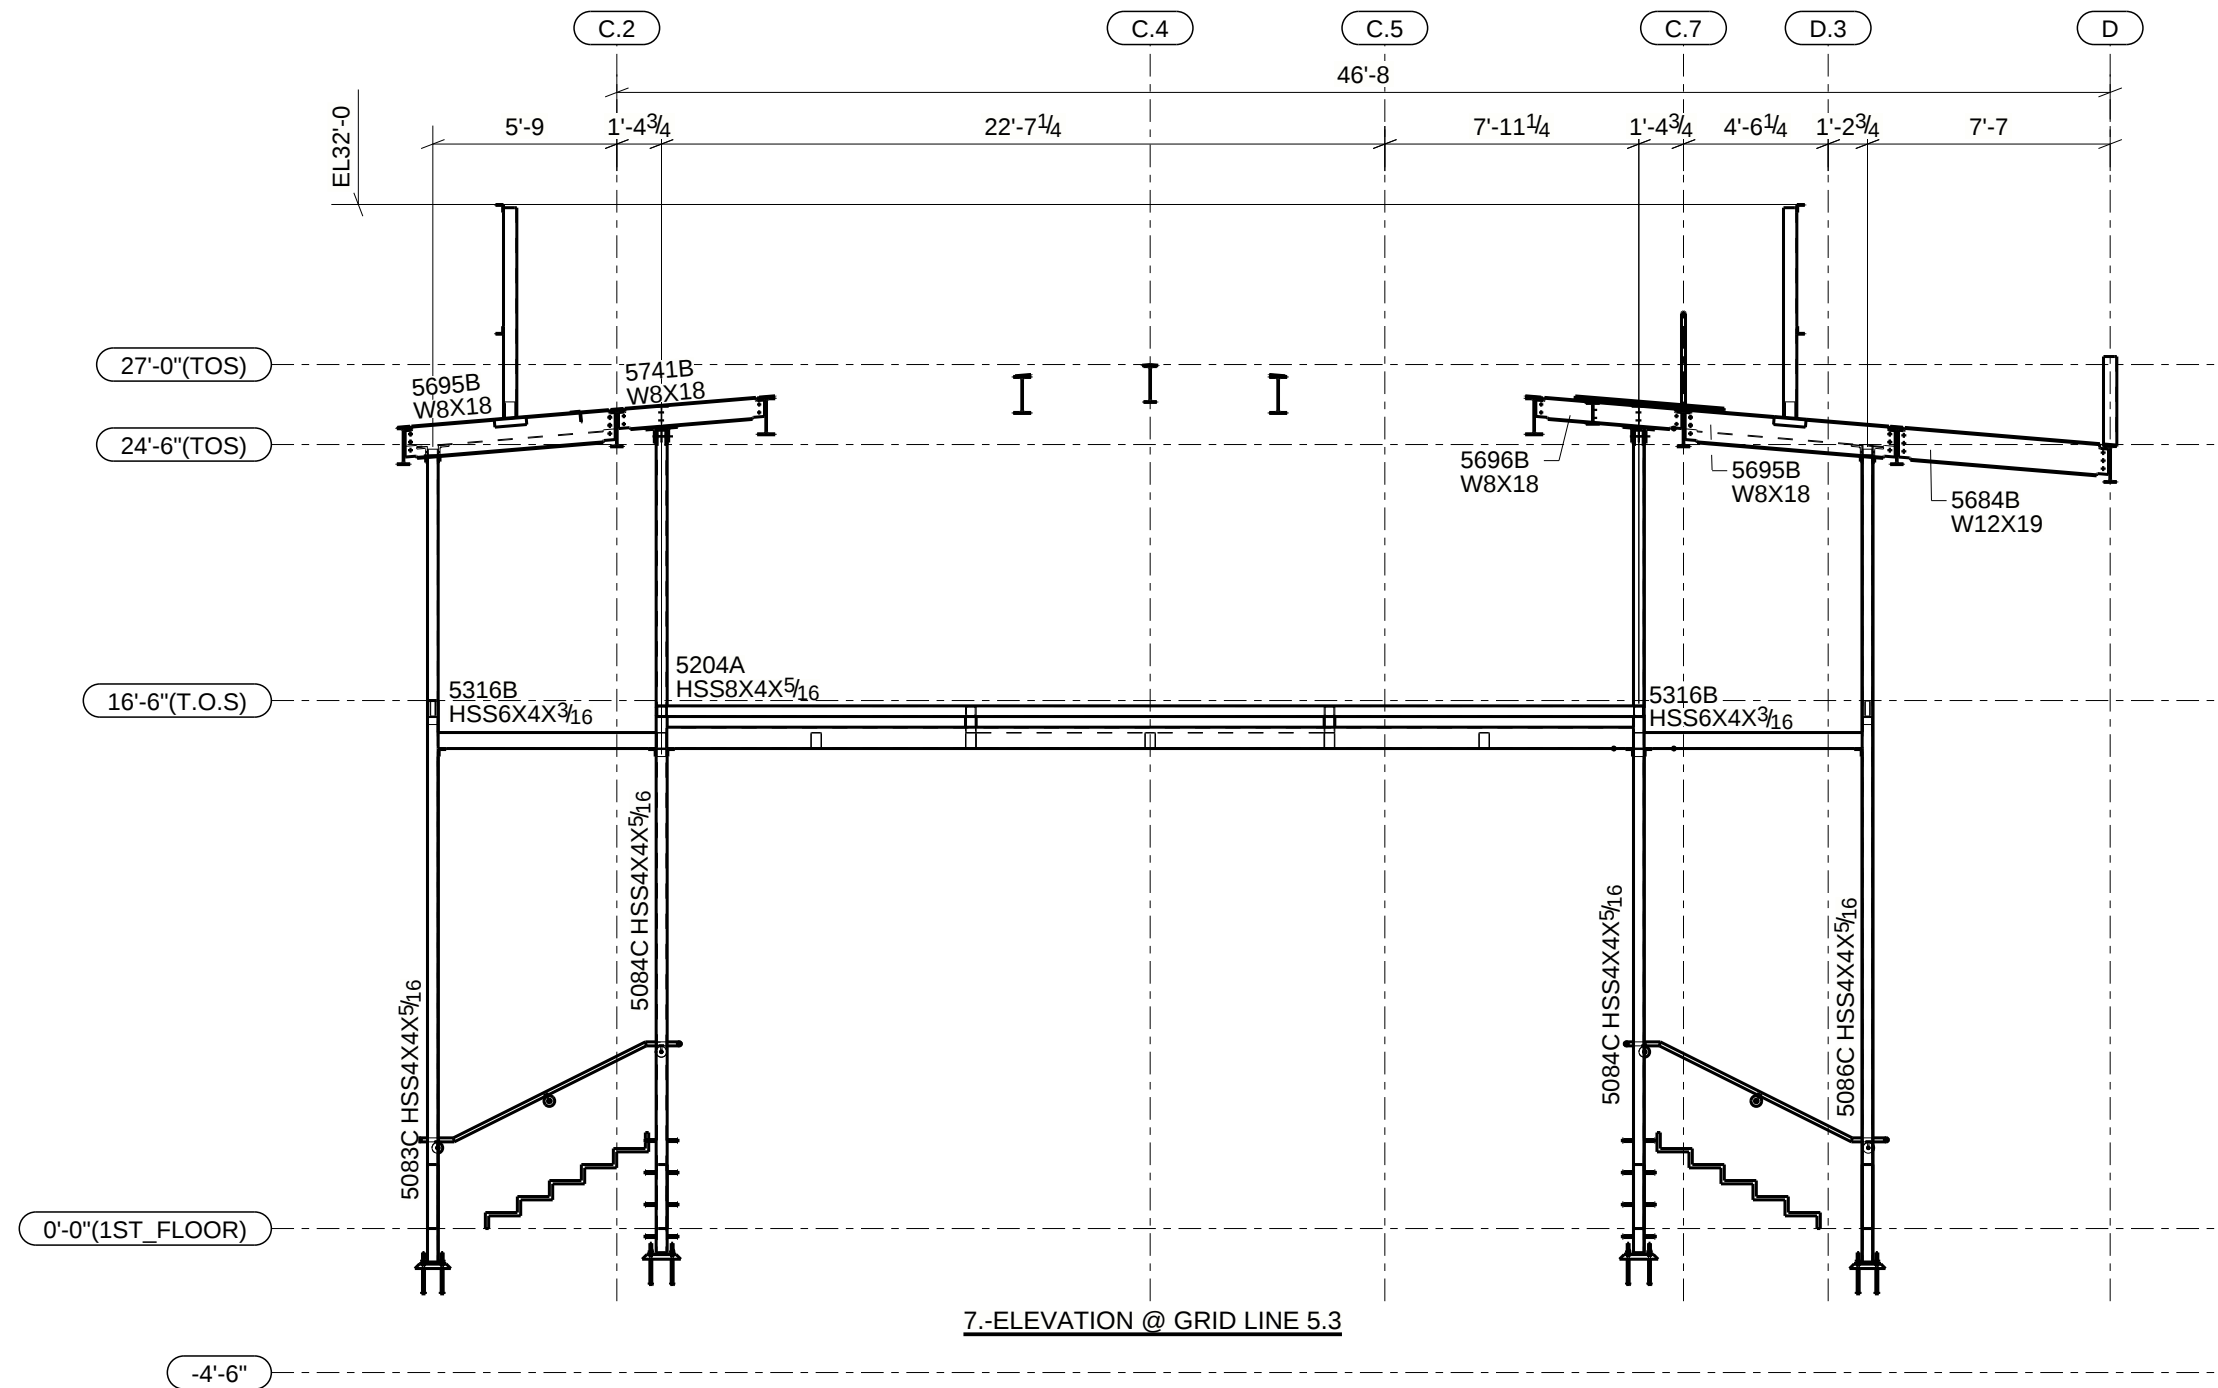


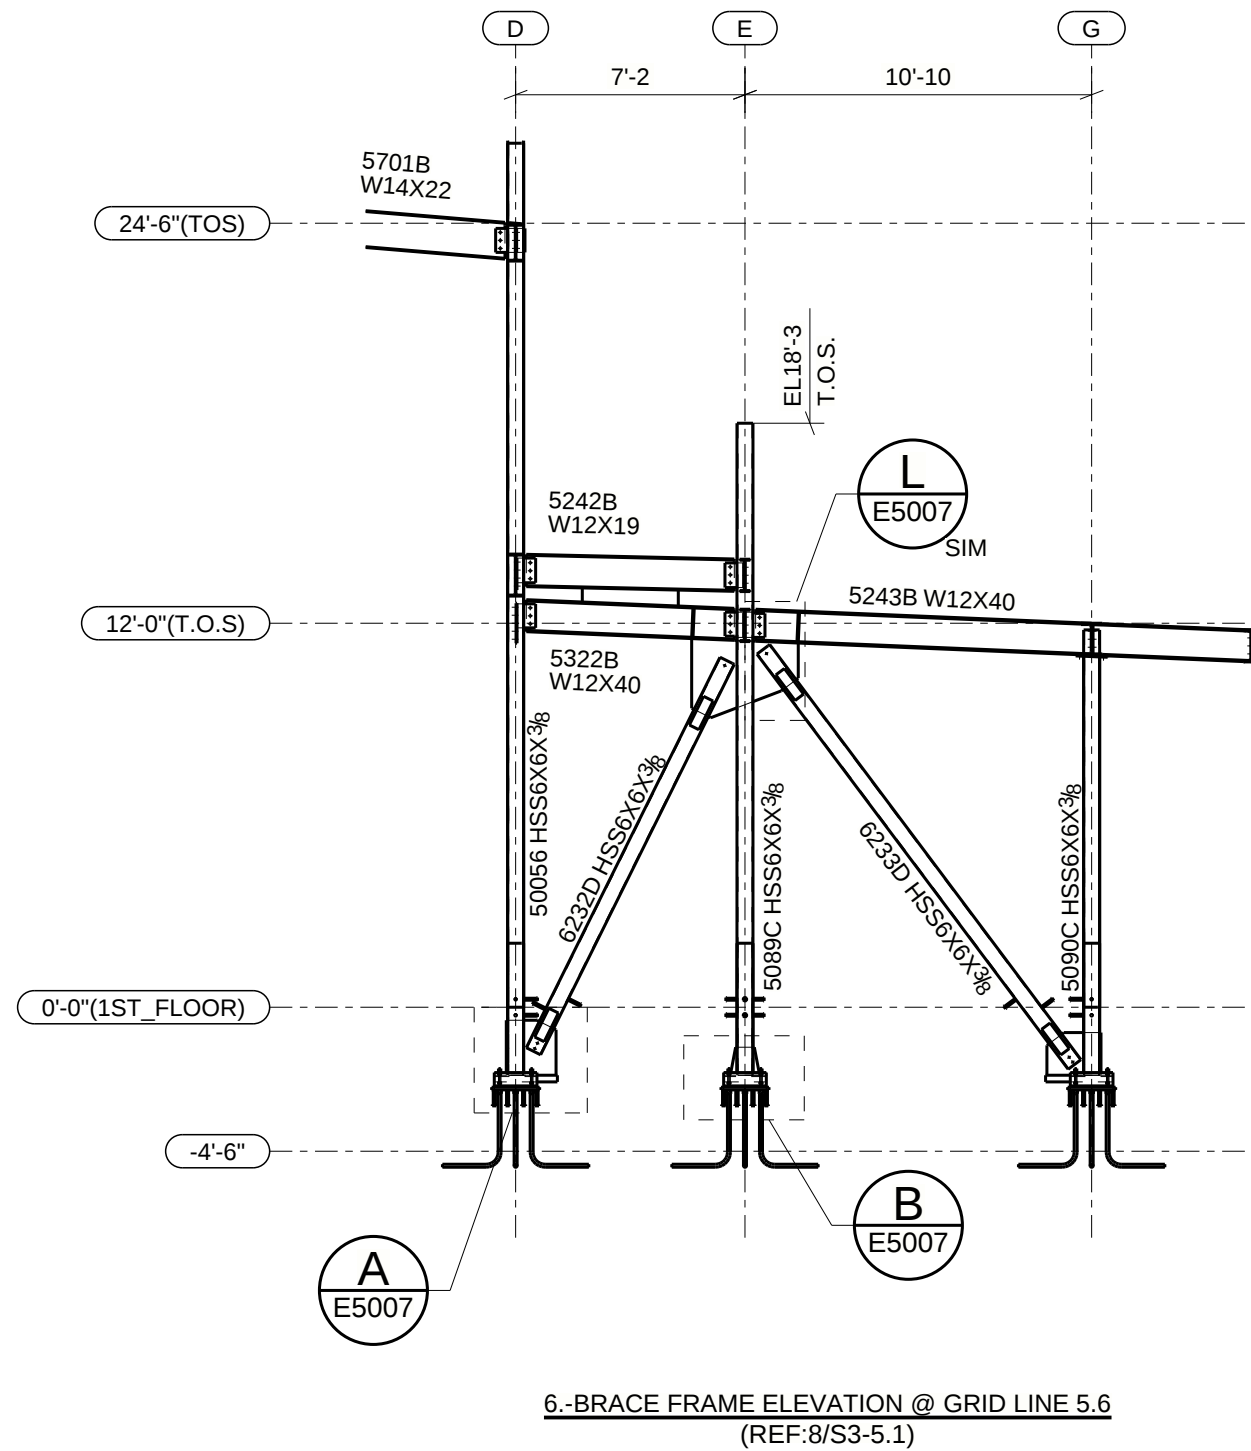

- SYMBOLOLOGY**
- N/S - NEAR SIDE MARK
F/S - FAR SIDE MARK
B/S - NEAR SIDE BOLT MARK
E.I. - EXCEPT INDICATED
- NEAR SIDE HOLE
- FAR SIDE HOLE
- LEVEL
- W.P. - WORK POINT
CL - CENTER LINE
- CONNECTING SIDE
RD - RUN DIMENSION

REV.	DATE	DESCRIPTION
A		FOR INFORMATION
-		FOR APPROVAL

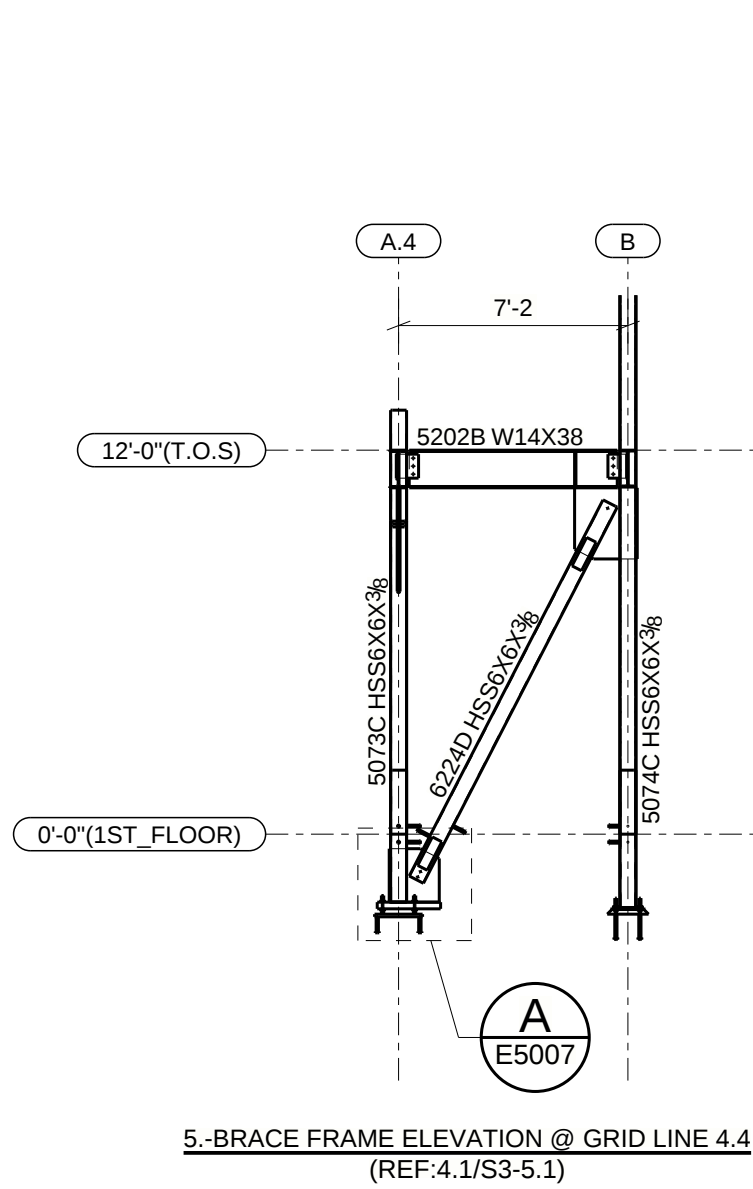

CUSTOMER LOGOTYPE

NOTES:

REFERENCE DRAWINGS:

THIS CONFIDENTIAL DOCUMENT IS THE PROPERTY OF XXXXX AND SHALL NOT GIVEN, COMMUNICATED, COPIED OR REPRODUCED EXCEPT WITH OUR WRITTEN PERMISSION.

PROJECT:
AREA:
LOCATION:
CLIENT:
DESCRIPTION:
BRACE FRAME ELEVATION

DRAWN BY:
ISSUE DATE:
ESCALA: **NO**
DRAWING No./DWG No.:
REVISED BY:
DATE:
PRIORITY: **0**
REV. **A**

PROJECTION
ISSUE PURPOSE
☒ FOR INFORMATION
☐ PRELIMINARY
☐ FOR APPROVAL
☐ FOR FABRICATION
☐ FINAL
☐ ASBUILT

RECOMMENDED PRINT SIZE: ARCH_D (24"x36")