

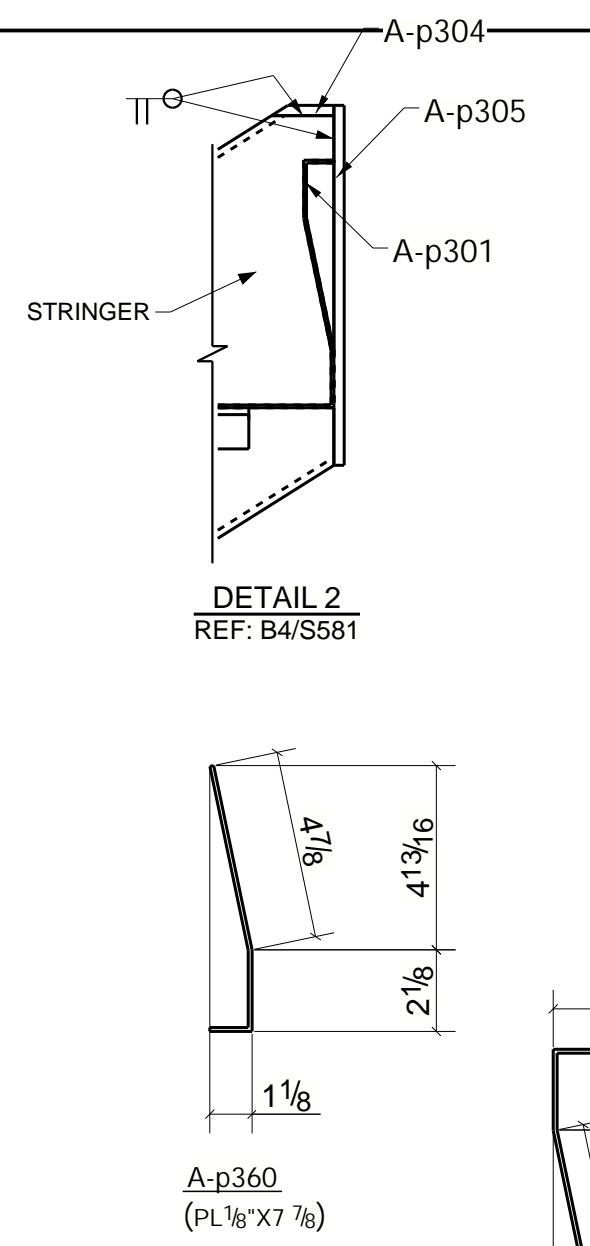
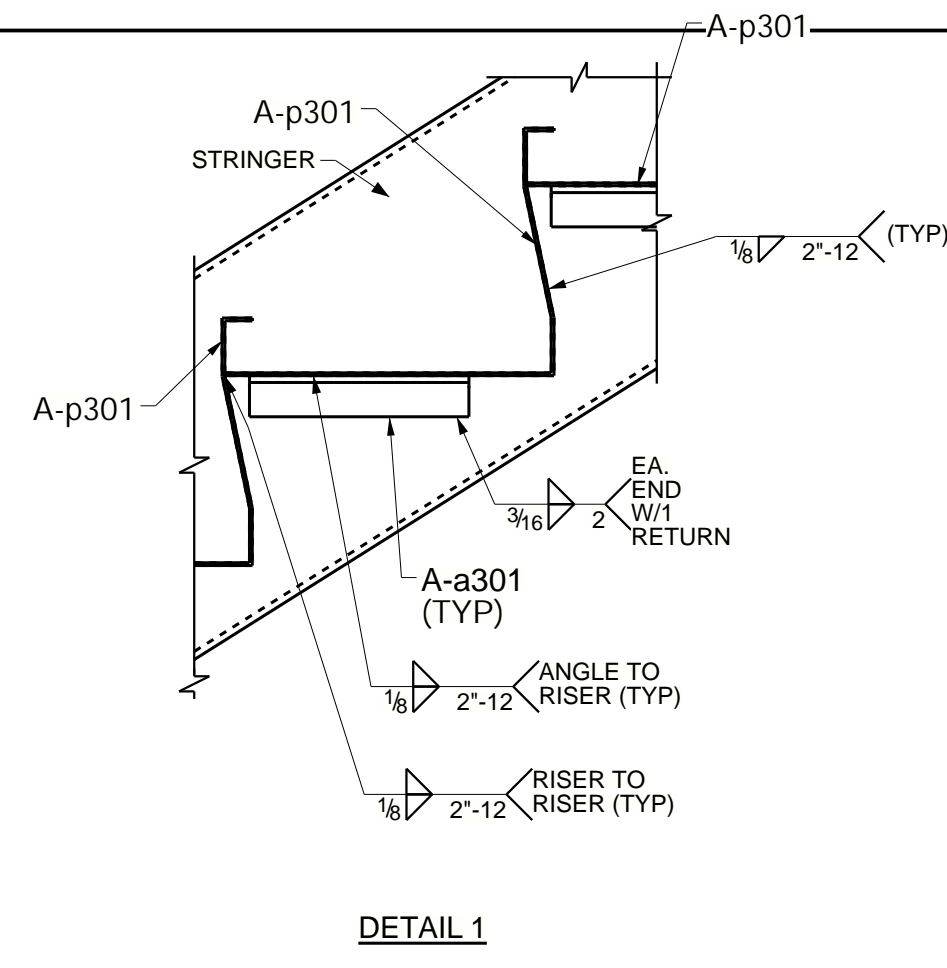
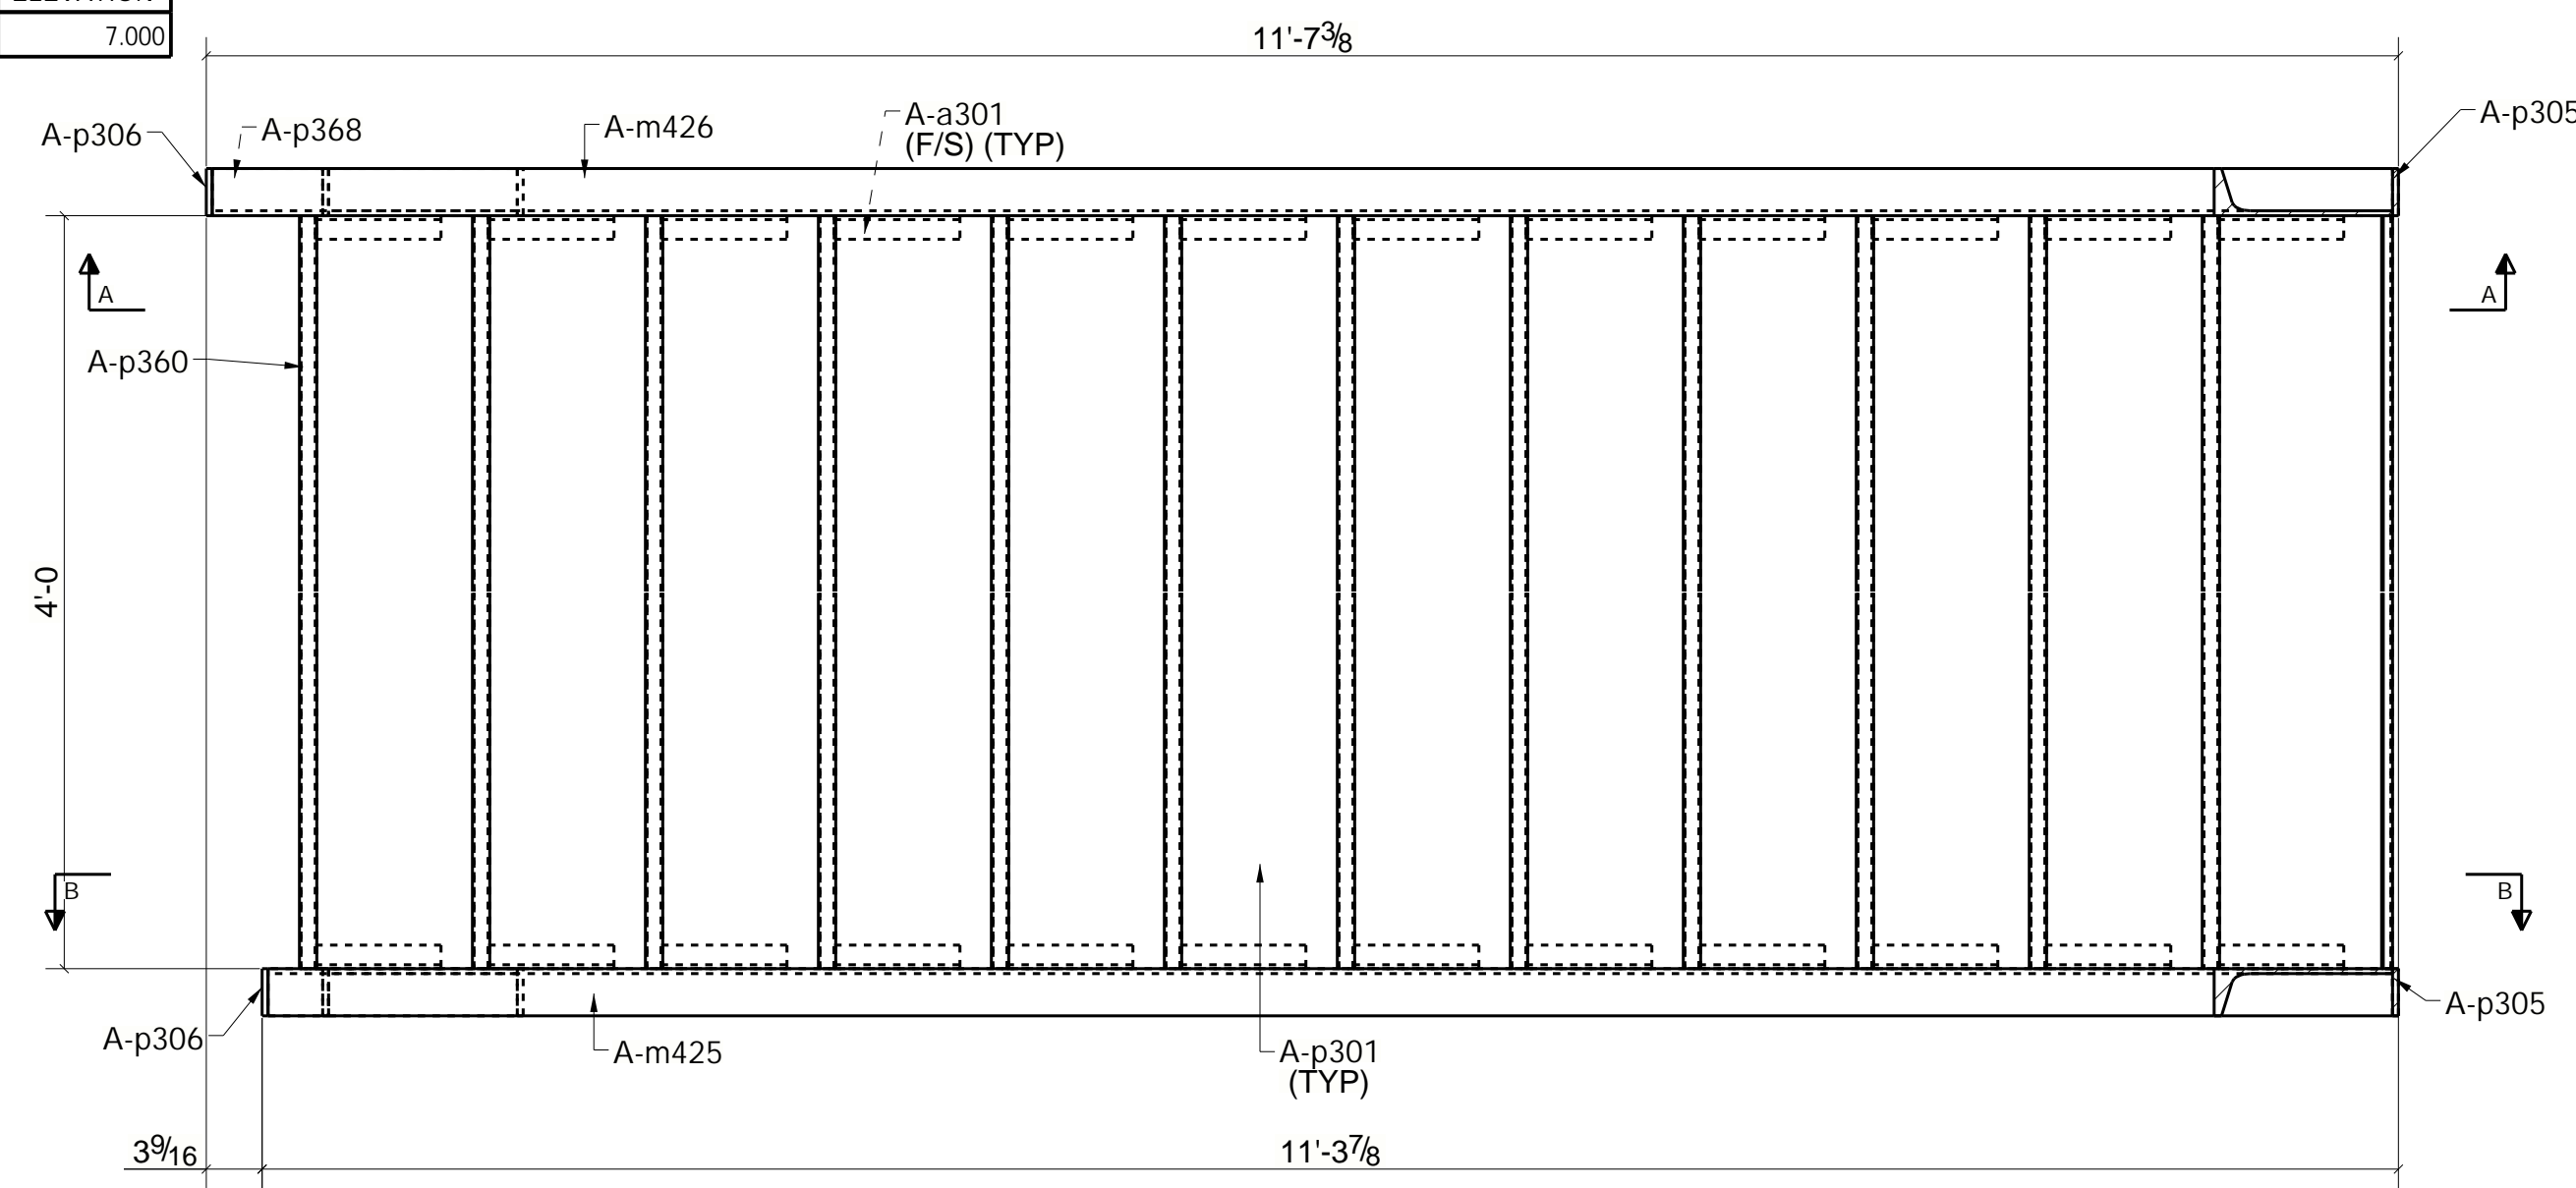
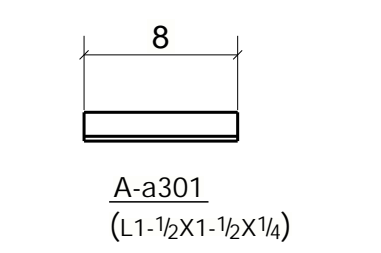
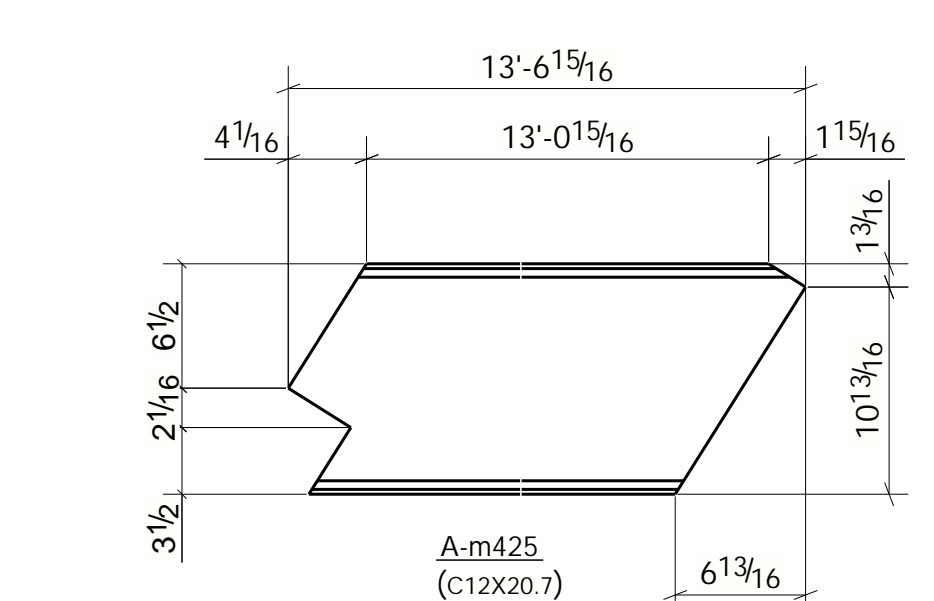
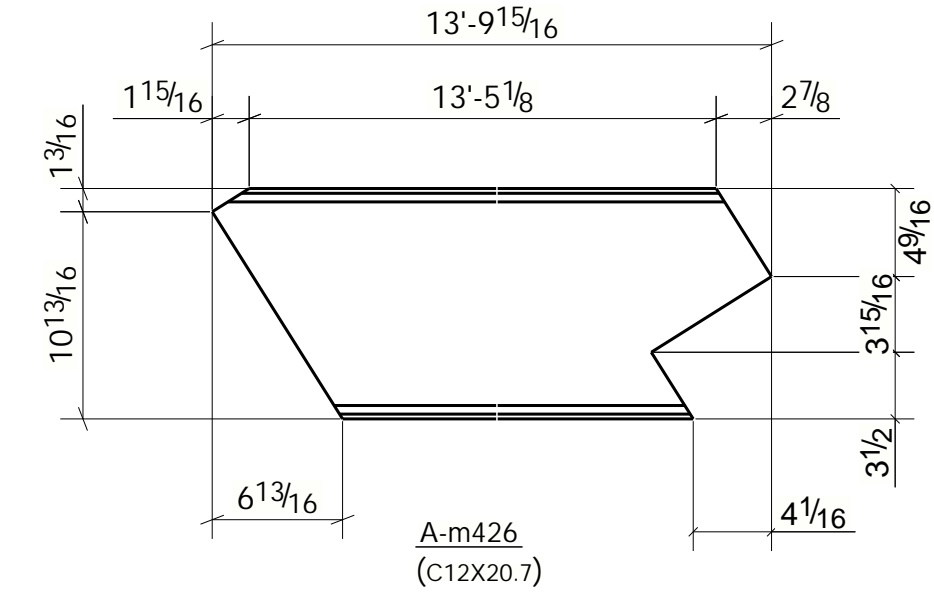


ASSEMBLIES LOCATION		
#	E SHEET	ELEVATION
1	E301	7.000


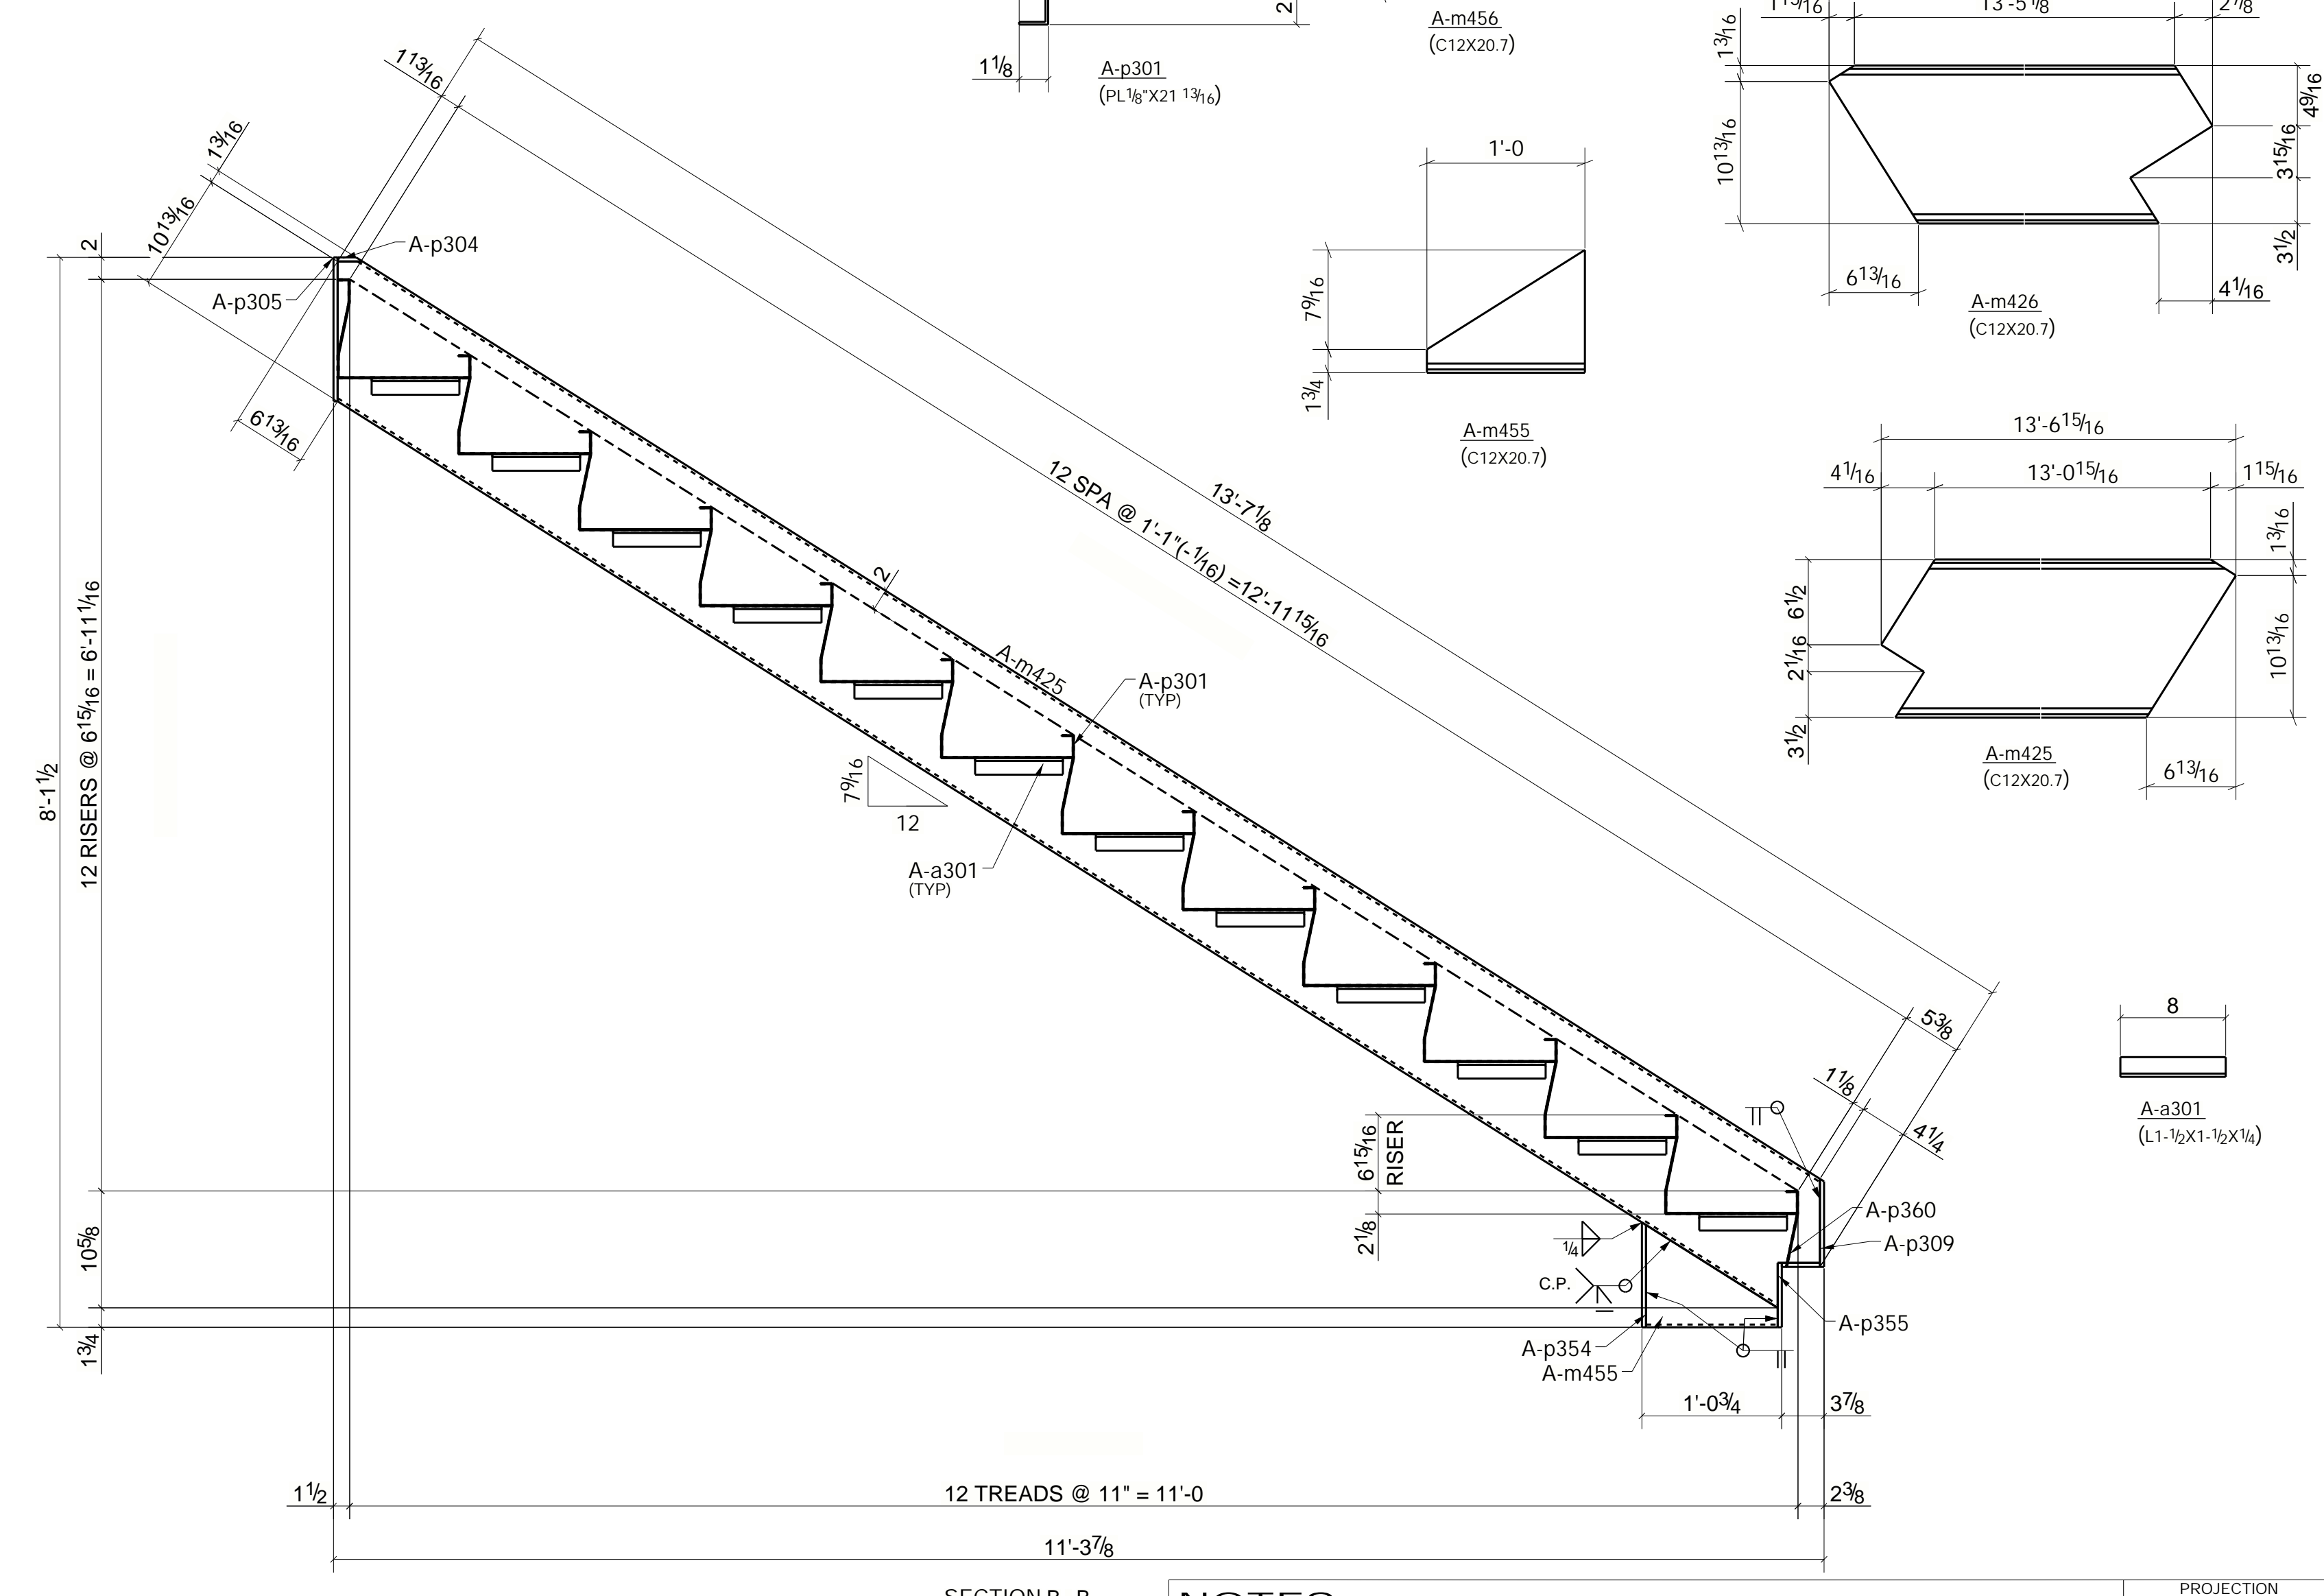


SHIPPING MARK	PIECE MARK	QTY.	BILL OF MATERIAL			PAINTING AREA (sq.ft)	TOTAL WEIGHT (Lb)	NOTES
			DESCRIPTION	GRADE	LENGTH			
A-S302		1	STAIR		13'-11"			
	A-a301	24	L1-1/2X1-1/2X1/4	A36	0'-8"	8.23	37.46	
	A-m425	1	C12X20.7	A36	13'-6 15/16"	37.86	280.96	
	A-m426	1	C12X20.7	A36	13'-9 15/16"	38.34	286.15	
	A-m455	1	C12X20.7	A36	1'-0"	1.44	20.69	
	A-m456	1	C12X20.7	A36	1'-0"	1.44	20.69	
	A-p301	12	PL1/8"X21 13/16"	A36	4'-0"	177.39	365.47	
	A-p304	2	PL3/8"X2 1/4"	A36	0'-3"	0.23	1.26	
	A-p305	2	PL3/8"X3"	A36	1'-1 1/8"	1.26	8.37	
	A-p306	1	PL3/8"X3"	A36	0'-5 13/16"	0.28	1.81	
	A-p308	1	PL3/8"X3"	A36	0'-3 1/2"	0.18	1.11	
	A-p309	1	PL3/8"X3"	A36	0'-8"	0.39	2.52	
	A-p354	2	PL3/8"X3"	A36	0'-9 9/16"	0.92	6.03	
	A-p355	2	PL3/8"X3"	A36	0'-5 7/8"	0.58	3.75	
	A-p360	1	PL1/8"X7 7/8"	A36	4'-0"	5.42	11.08	
	A-p368	1	PL3/8"X3"	A36	0'-7"	0.34	2.24	
						274.31	1049.61	

GALVANIZATION NOTES:
 1.- HOT DIP GALVANIZE
 2.- SEAL WELDS IN ADDITION TO ALL WELDS SHOWN.
 3.- PROVIDE WEEP HOLES AS REQUIRED FOR GALVANIZATION.
 4.- GRIND ALL WELDS SMOOTH

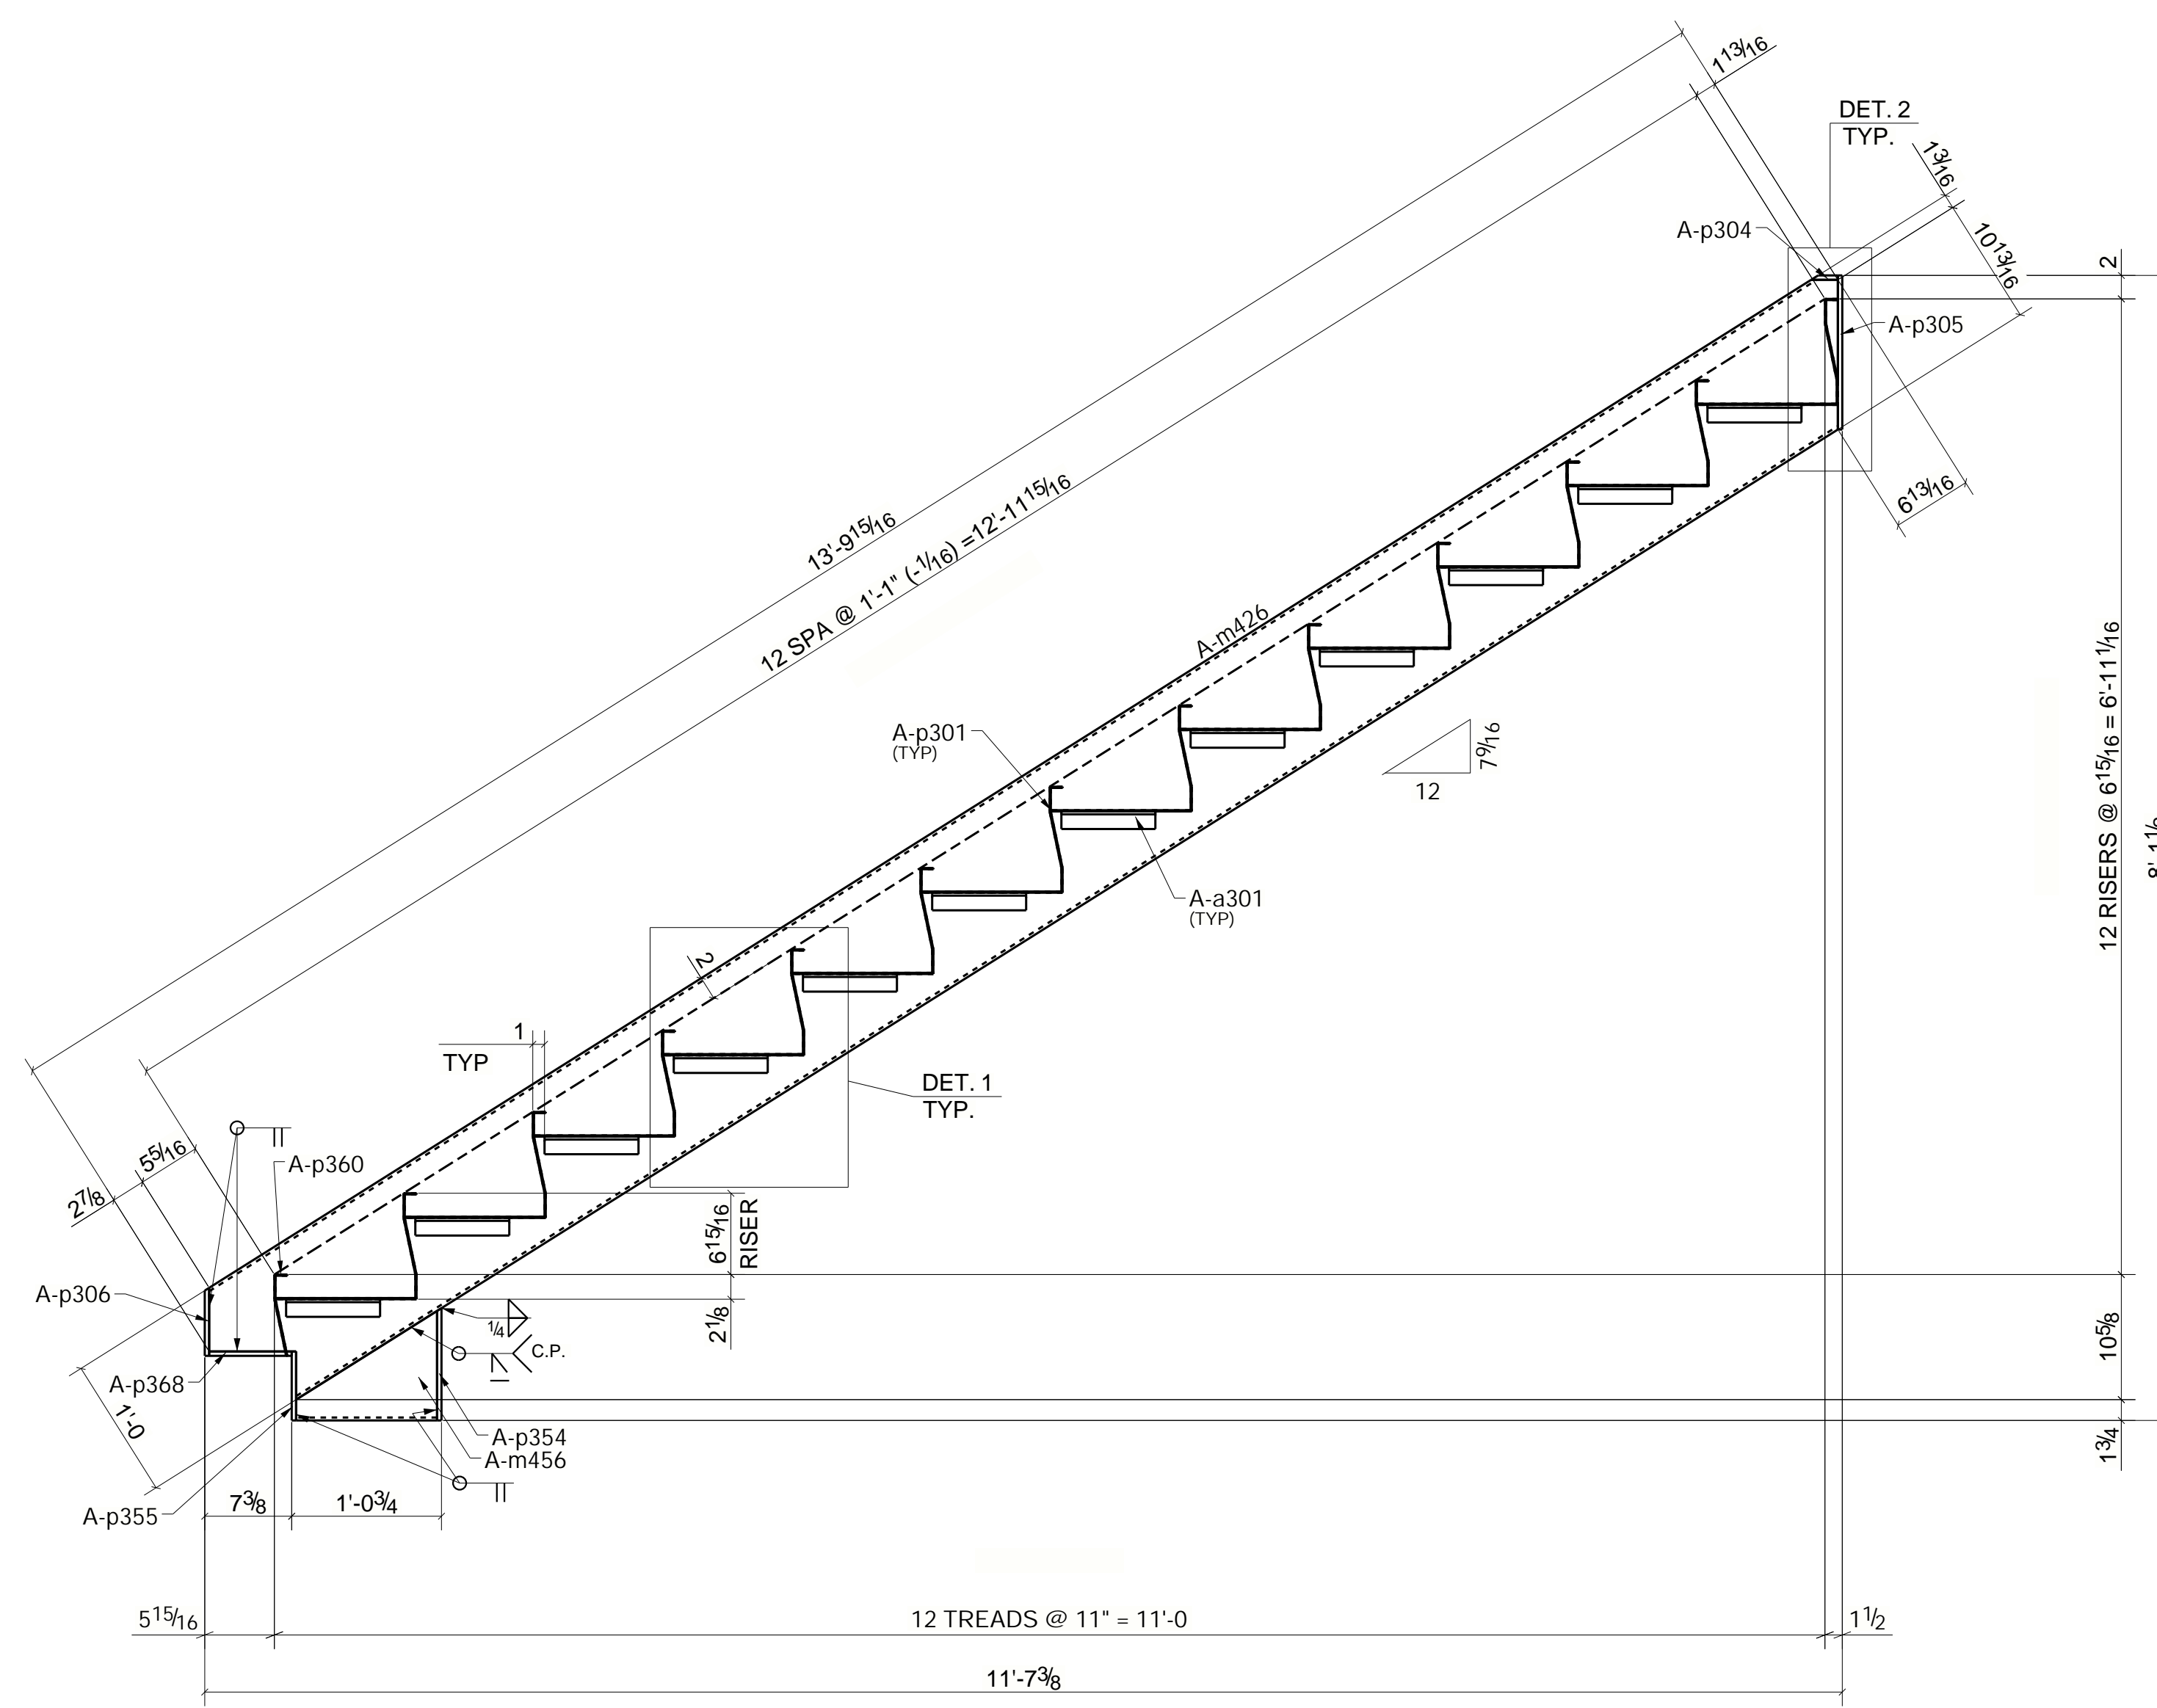

- SYMBOLOLOGY**
- N/S - NEAR SIDE MARK
 - F/S - FAR SIDE MARK
 - B/S - NEAR SIDE BOLT MARK
 - E.I. - EXCEPT INDICATED
 - ⊕ - NEAR SIDE HOLE
 - ⊖ - FAR SIDE HOLE
 - EL - LEVEL

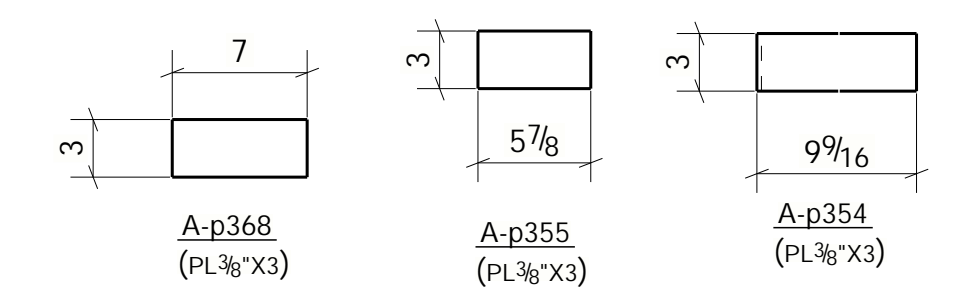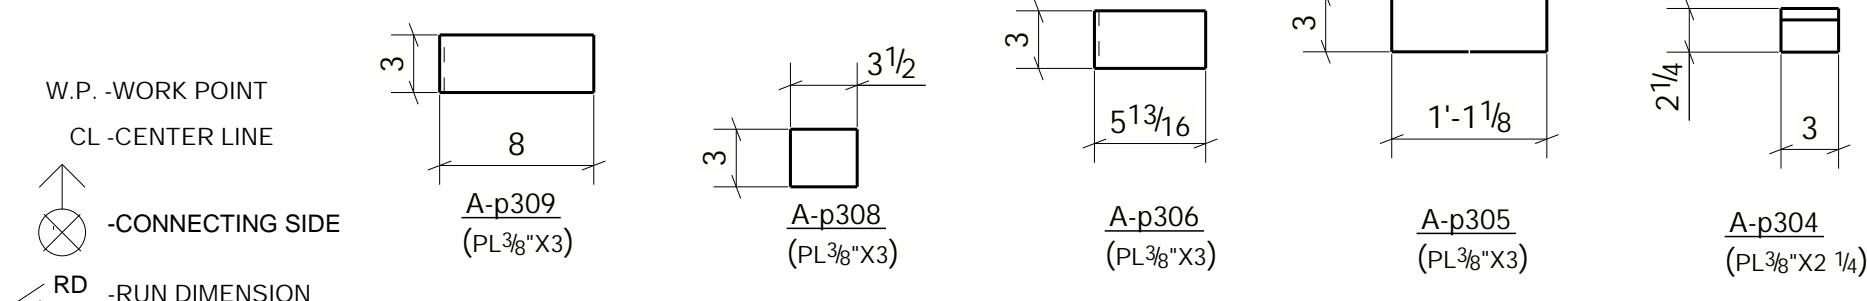

ONE - STAIR - A-S302

REV.	DATE	DESCRIPTION
B		FOR INFORMATION
A		FOR APPROVAL



CUSTOMER LOGOTYPE

NOTES:

REFERENCE DRAWINGS:

THIS CONFIDENTIAL DOCUMENT IS THE PROPERTY OF XXXXX AND SHALL NOT BE GIVEN, COMMUNICATED, COPIED OR REPRODUCED EXCEPT WITH OUR WRITTEN PERMISSION.

PROJECT: STAIR #3
 AREA: STAIR #3
 LOCATION: STAIR #3
 CLIENT: STAIR #3
 DESCRIPTION: STAIR

DRAWN BY: JALC
 ISSUE DATE: DATE:
 ESCALA: NO
 DRAWING No./DWG No. A-S302
 REVISED BY: JALC
 DATE: DATE:
 PRIORITY: 0
 REV. B