



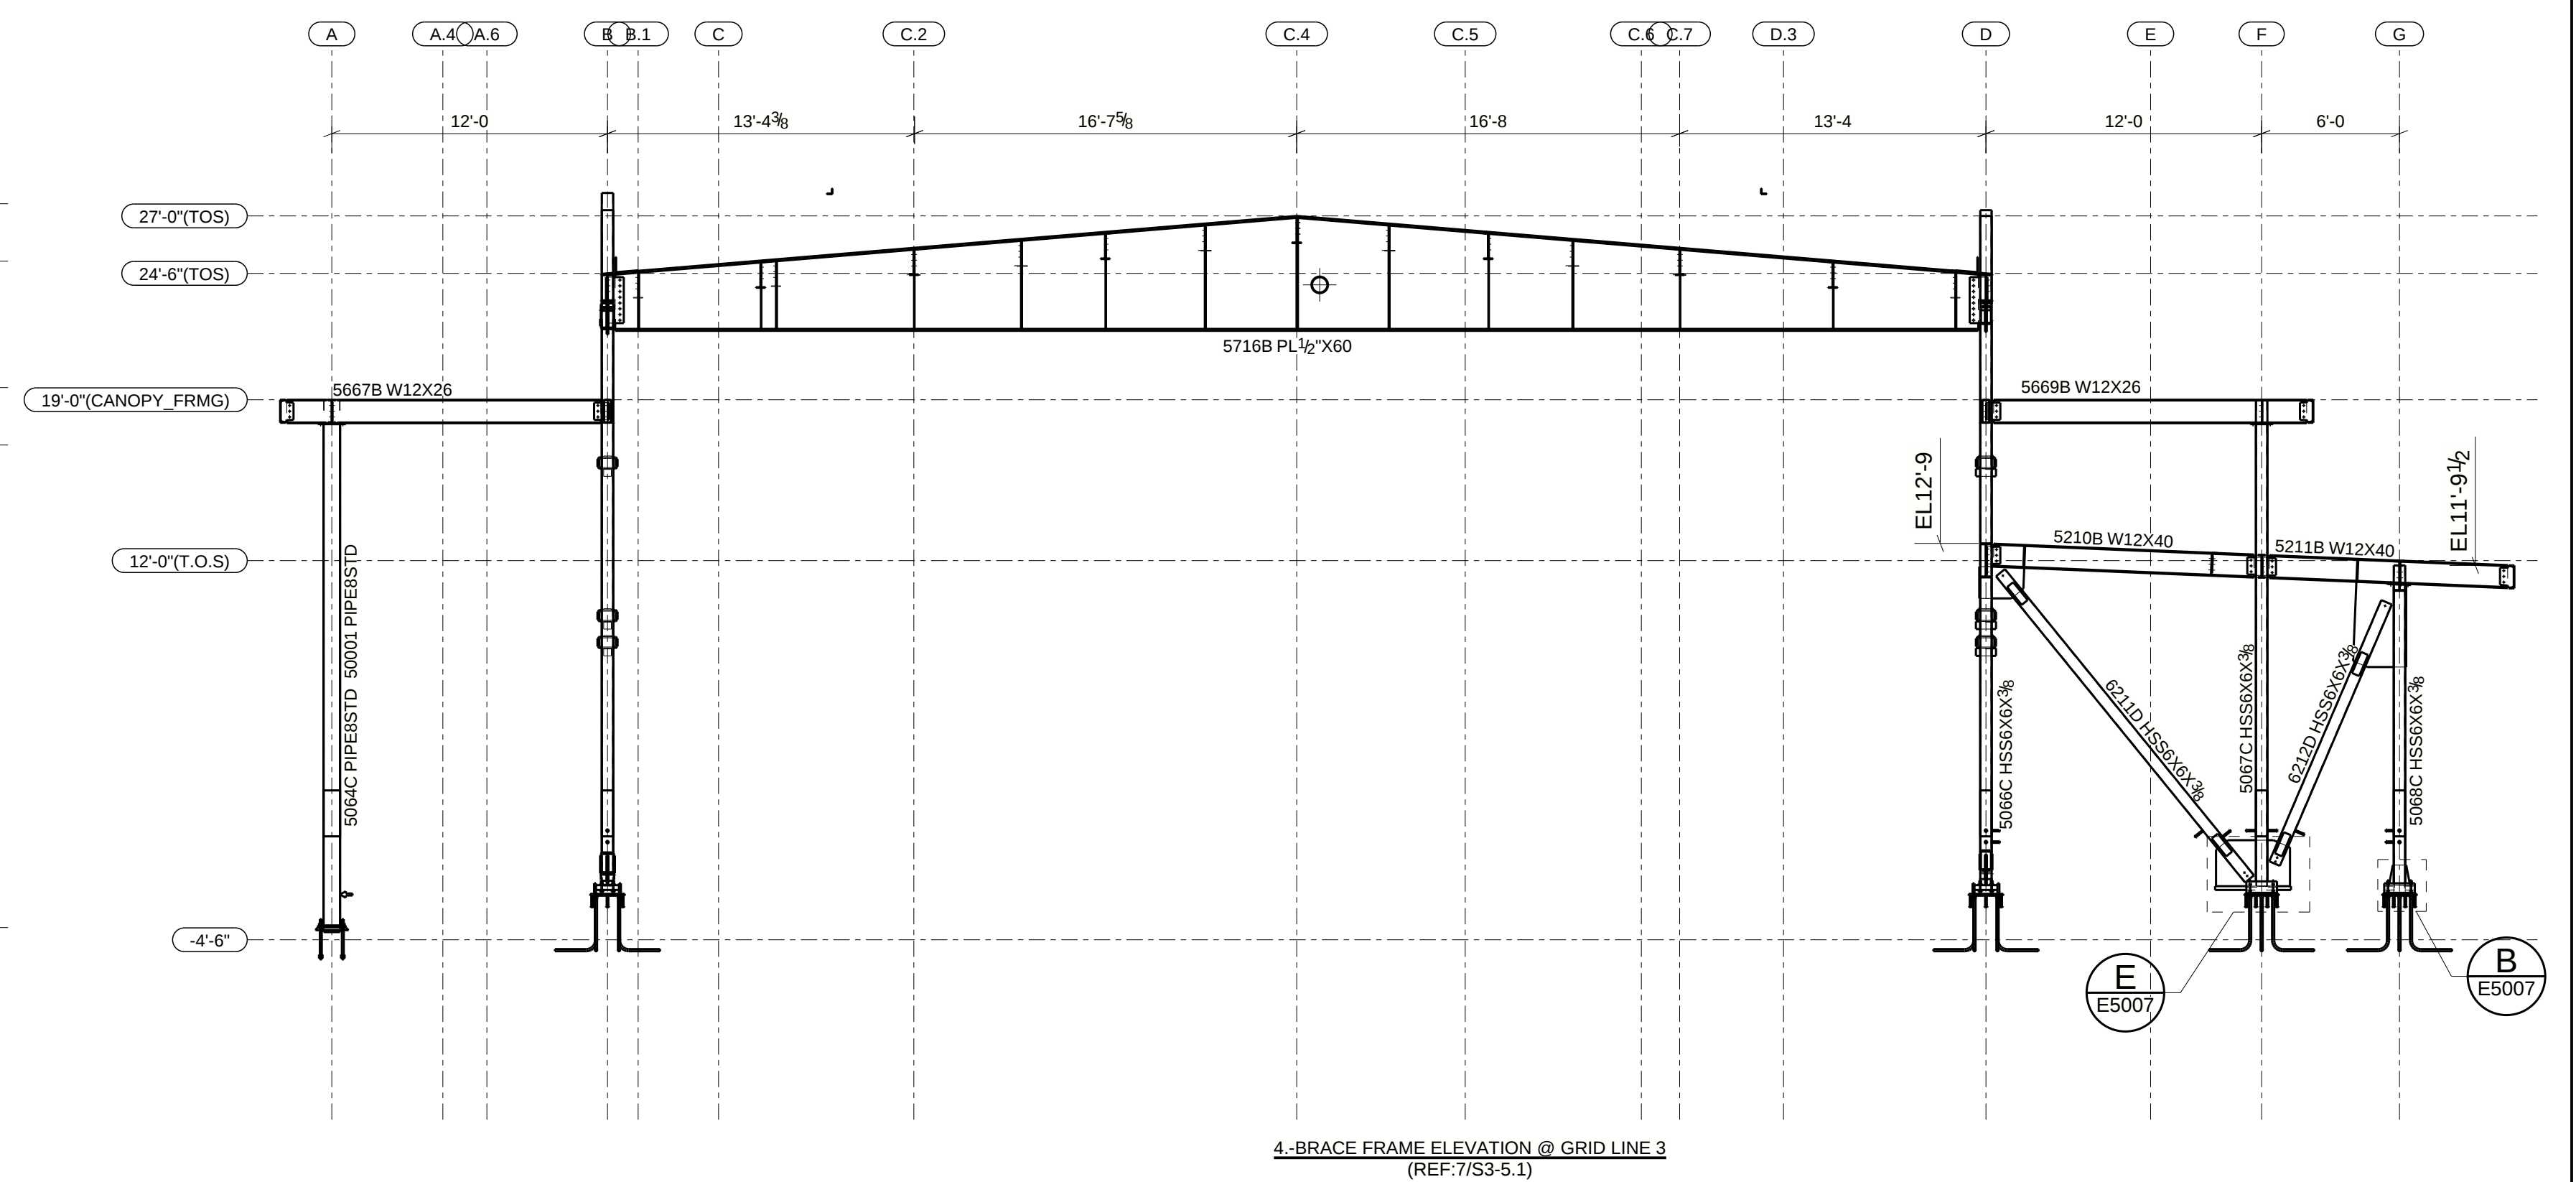

W.P. -WORK POINT
CL -CENTER LINE
 -CONNECTING SIDE
 RD -RUN DIMENSION

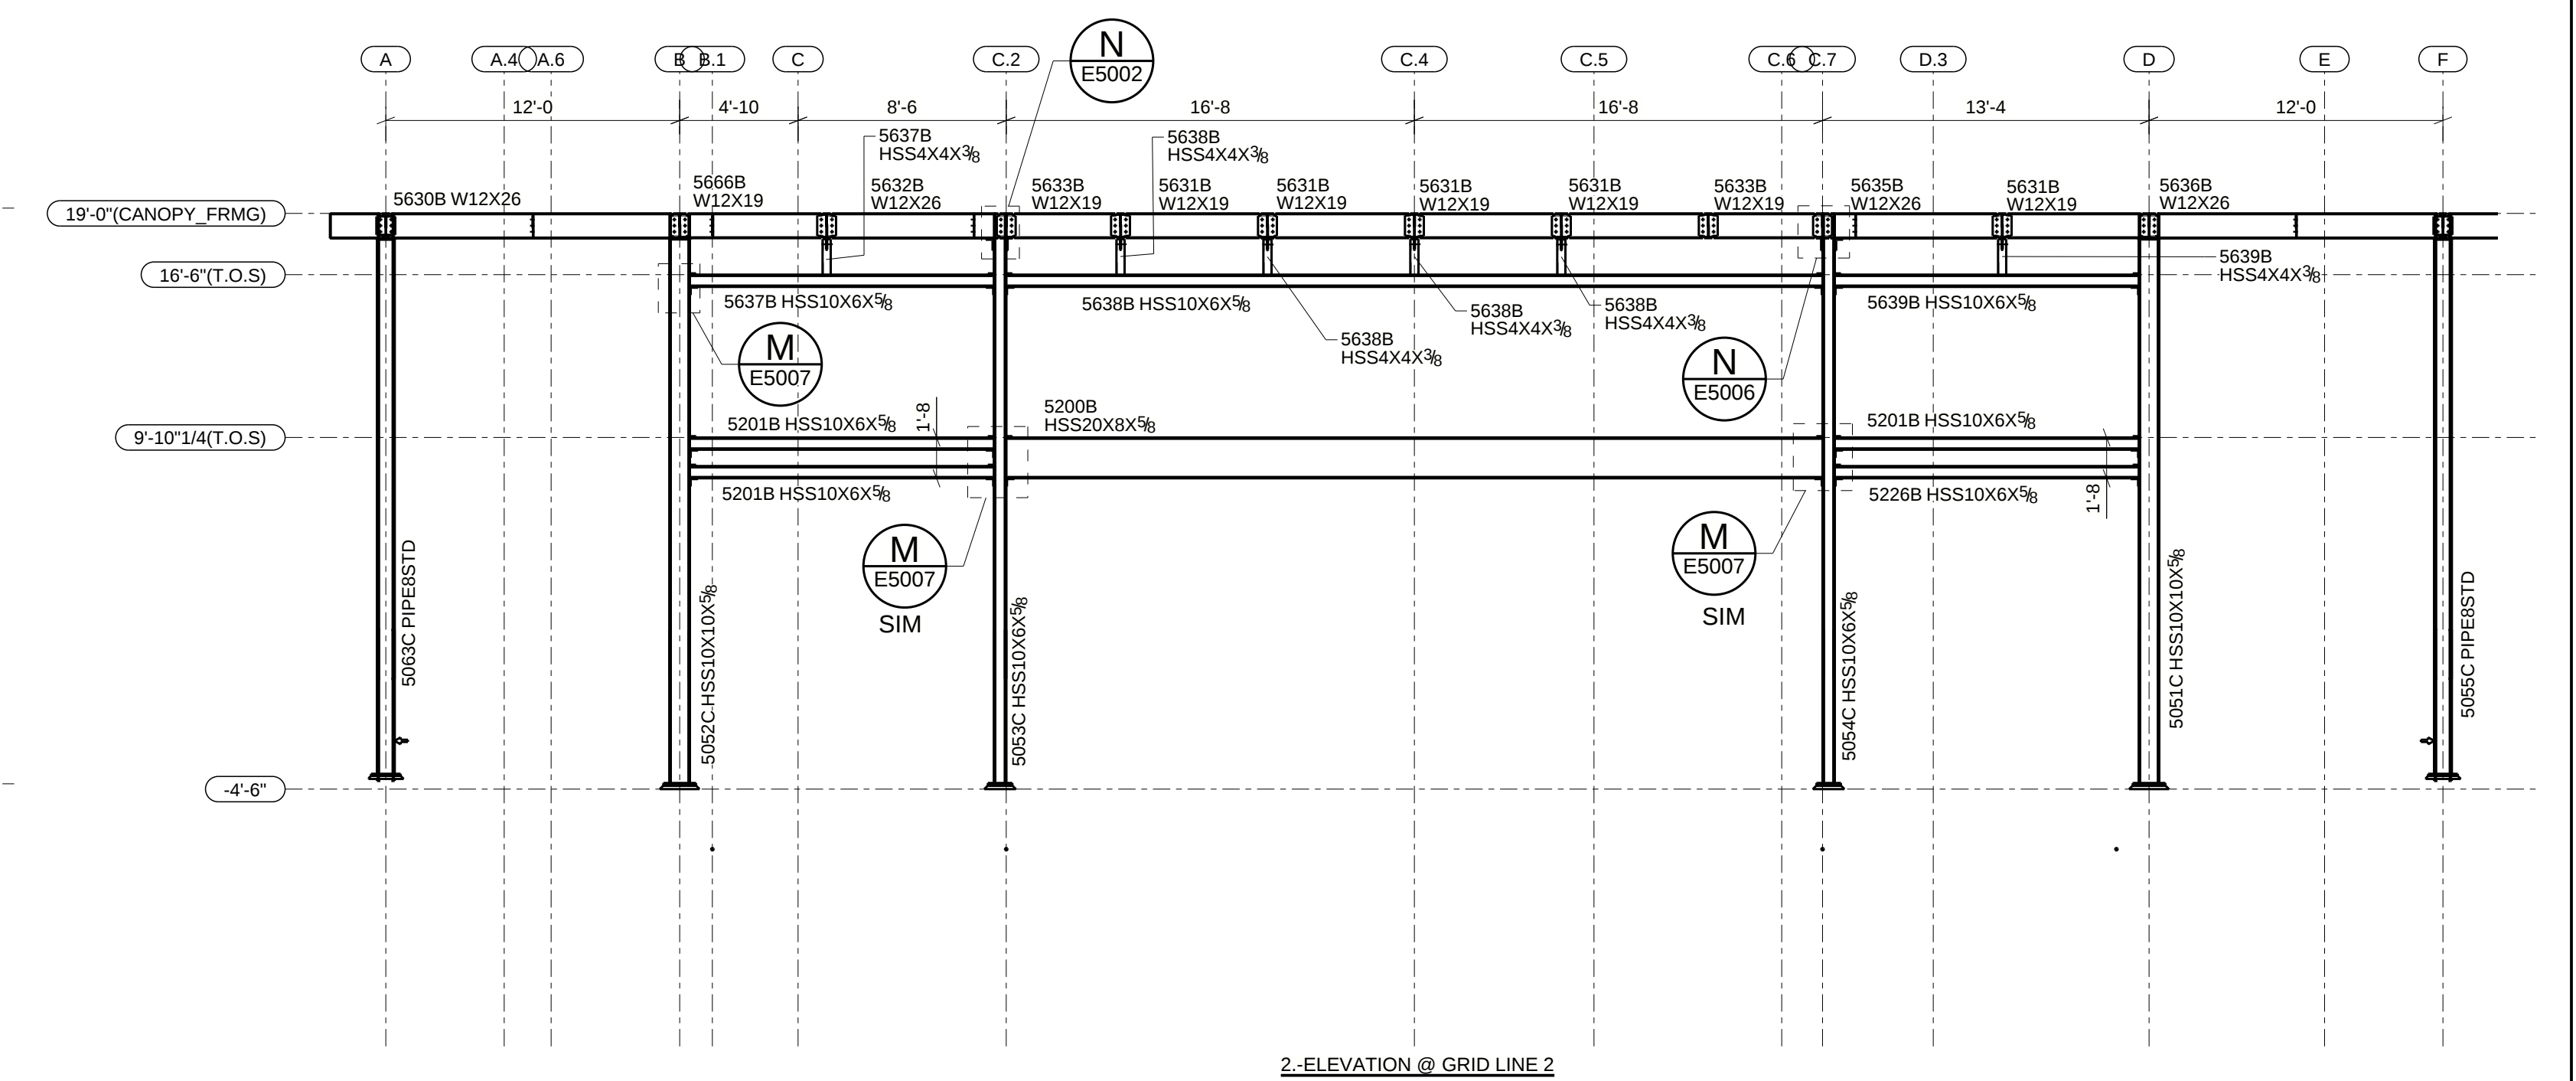

DSENCO
STEEL DETAILING AND ENGINEERING SERVICES

www.dsenco.com

DRAWN BY:		REVISED BY:	
ISSUE DATE:		DATE:	
ESCALA: NO		PRIORITY: 0	
DRAWING No./DWG No.			REV.
E5003			A

PROJECTION	
	
ISSUE PURPOSE	
☒	FOR INFORMATION
☐	PRELIMINARY
☐	FOR APPROVAL
☐	FOR FABRICATION
☐	FINAL
☐	ASBUILT

THIS CONFIDENTIAL DOCUMENT IS THE PROPERTY OF XXXXX AND SHALL NOT GIVEN, COMMUNICATED, COPIED OR REPRODUCED EXCEPT WITH OUR WRITTEN PERMISSION

RECOMMENDED PRINT SIZE: ARCH D (24"x36")